
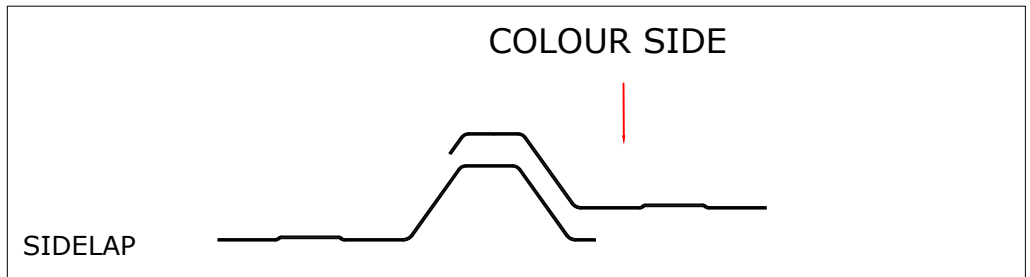


RUNOUT LEG 5mm Minimum

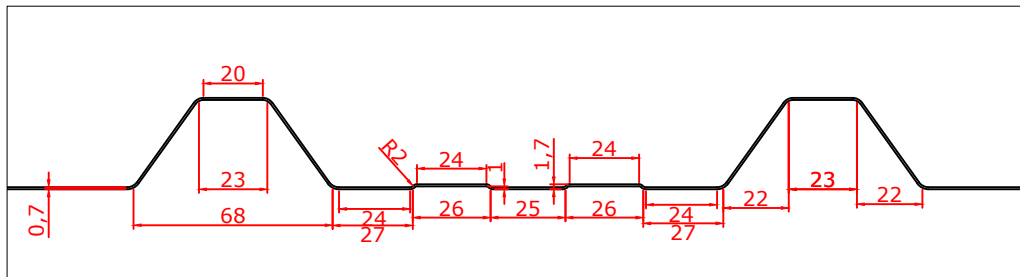

| |
|---------------------|
| Drawn By:MP |
| CHKD: PCI |
| ISSUE DATE:15.02.19 |
| SCALE:NTS |

EUROCLAD

This drawing is copyright to
Euroclad Group Ltd,
Cardiff CF3 2ER
Tel 02922 01 01 01
Fax 02922 01 01 22

PROFILE DETAILS:
EC 32-200-1000 Roof Swaged
MW5

DRAWING No. MW5_1FS