


This draft drawing has been supplied by Euro Clad Ltd for the purpose of guidance free of charge. It is a suggested typical detail and as such should not be assumed suitable for any specific project or application. No responsibility is assumed for errors or misinterpretations resulting from the information contained in the drawing. Details are for illustration only and no liability is accepted. We reserve the right to change the details without notice. The drawing is copyright, it remains our property.

To be read in conjunction with Refresh guidance and specification documents

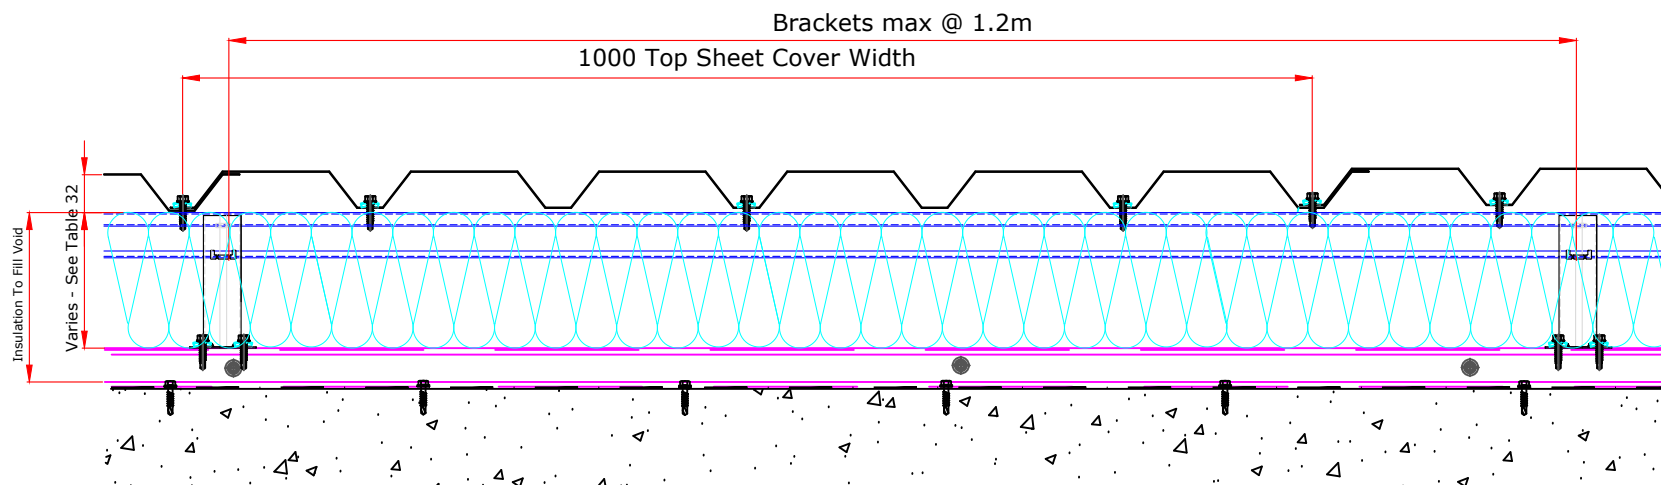

### Refresh Wall Brick/Block Existing with Vertical 32/1000 Outer Profile

Quattro Bracket Height	Insulation Thickness *	Insulation Value	Minimum U Value with Rails at 1.8M & Brackets at 1.2M Centres
120mm	160mm	0.040	0.35
140mm	180mm	0.040	0.30
160mm	200mm	0.040	0.27
180mm	220mm	0.040	0.24
200mm	240mm	0.040	0.21
220mm	260mm	0.040	0.20

\* Insulation thickness is increased to allow for cleats/ tophats, typically based on Quattro bracket depth + 40mm.

No allowance made for performance of block/brick wall in U value stated.

TITLE: Refresh Wall Brick/ Block Existing with Vertical 32 1000 Outer Profile

DWG NO: RW/BB/32/V

DRAWN: EP

CHECK: PCL



DATE: Aug 2017

SCALE: NTS


This draft drawing has been supplied by Euro Clad Ltd for the purpose of guidance free of charge. It is a suggested typical detail and as such should not be assumed suitable for any specific project or application. No responsibility is assumed for errors or misinterpretations resulting from the information contained in the drawing. Details are for illustration only and no liability is accepted. We reserve the right to change the details without notice. The drawing is copyright, it remains our property.

To be read in conjunction with Refresh guidance and specification documents


**REFRESH WALL WITH VERTICAL 32 1000R PROFILE SIDE LAP DETAIL**

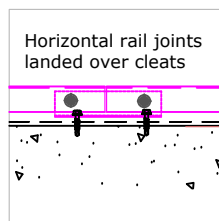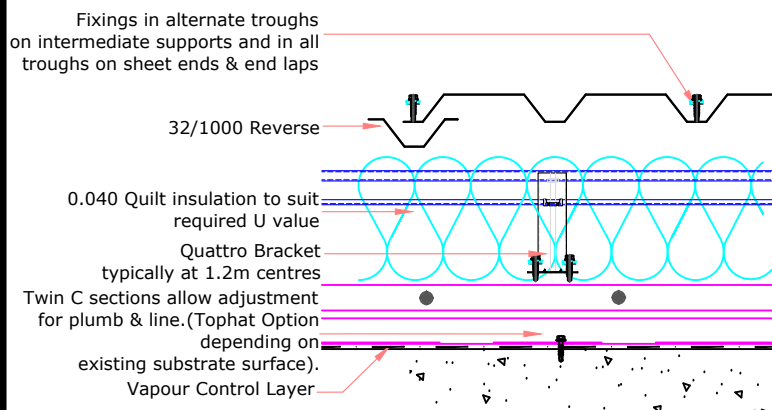

**REFRESH WALL WITH VERTICAL 32 1000R PROFILE END LAP DETAIL**

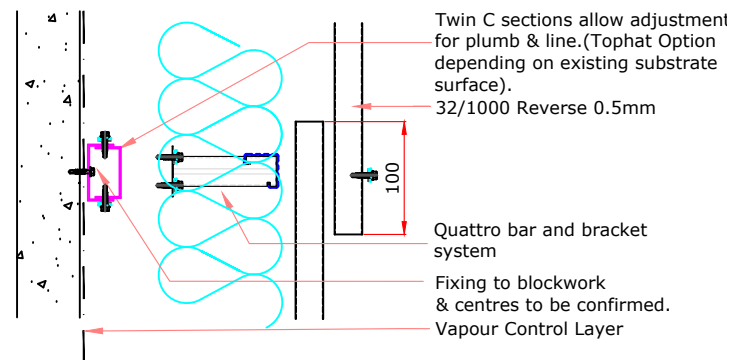

**STANDARD LAP DETAIL**

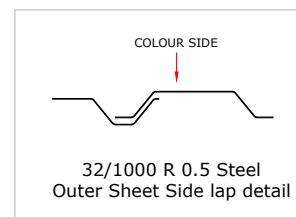

# EUROCLAD 32 / 1000 R 0.5mm EXTERNAL SHEET

**EUROCLAD**


www.euroclad.com  
Tel: +44 (0)2922 010 101  
Fax: +44 (0)2922 010 122

**r**efresh

TITLE: Refresh Wall Brick/ Block Existing with Vertical 32 1000 Outer Profile  
DWG NO: RW/BB/32/V  
DRAWN: EP  
CHECK: PCL  
DATE: Aug 2017  
SCALE: NTS


This draft drawing has been supplied by Euro Clad Ltd for the purpose of guidance free of charge. It is a suggested typical detail and as such should not be assumed suitable for any specific project or application. No responsibility is assumed for errors or misinterpretations resulting from the information contained in the drawing. Details are for illustration only and no liability is accepted. We reserve the right to change the details without notice. The drawing is copyright, it remains our property.

To be read in conjunction with Refresh guidance and specification documents

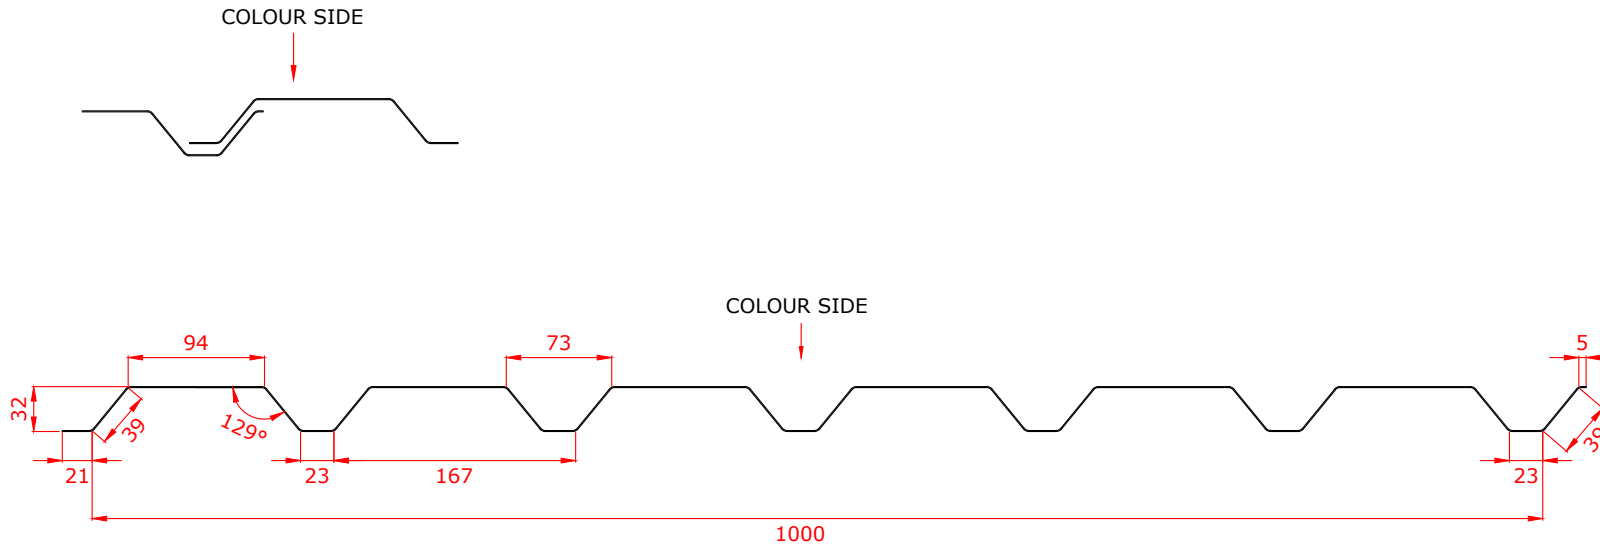


This draft drawing has been supplied by Euro Clad Ltd for the purpose of guidance free of charge. It is a suggested typical detail and as such should not be assumed suitable for any specific project or application. No responsibility is assumed for errors or misinterpretations resulting from the information contained in the drawing. Details are for illustration only and no liability is accepted. We reserve the right to change the details without notice. The drawing is copyright, it remains our property.

To be read in conjunction with Refresh guidance and specification documents

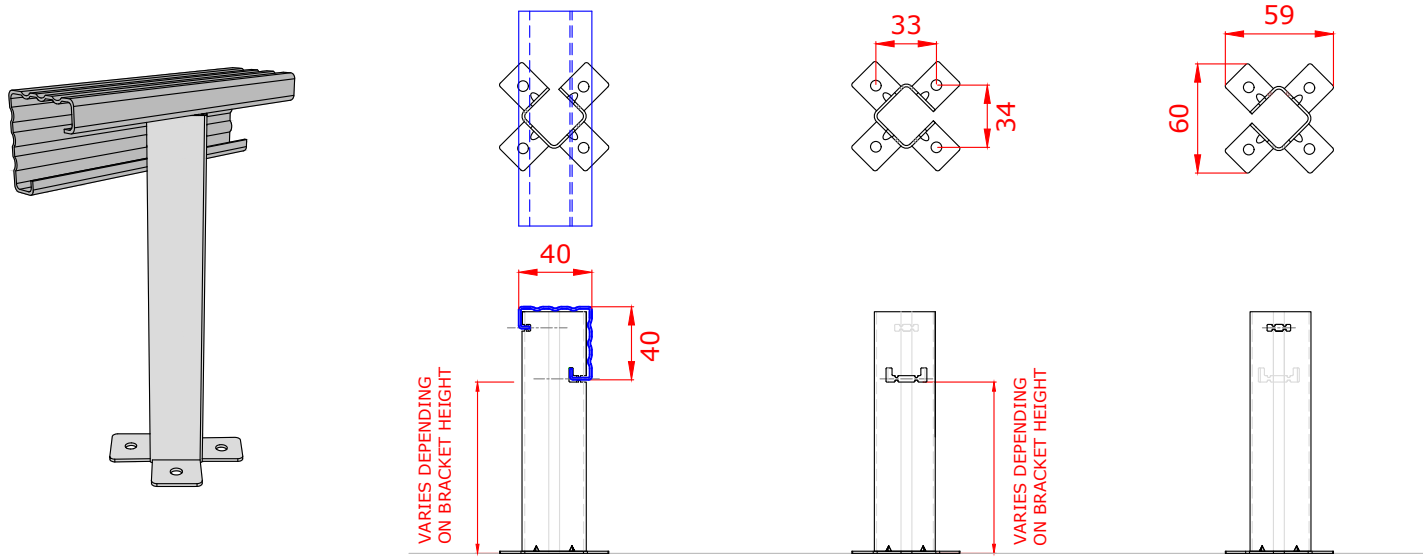

Brackets less than 260mm require 2 fixings diagonally opposite.  
 Brackets 260mm or more require 4 fixings.

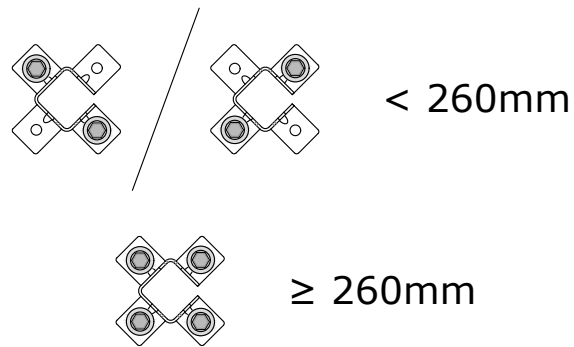


This draft drawing has been supplied by Euro Clad Ltd for the purpose of guidance free of charge. It is a suggested typical detail and as such should not be assumed suitable for any specific project or application. No responsibility is assumed for errors or misinterpretations resulting from the information contained in the drawing. Details are for illustration only and no liability is accepted. We reserve the right to change the details without notice. The drawing is copyright, it remains our property.


To be read in conjunction with Refresh guidance and specification documents

**Galv 'C' Rails and cleats are preferable when wall surface is uneven and allows for adjustment.**

**\*Cleat depth can be adjusted according to site requirements**

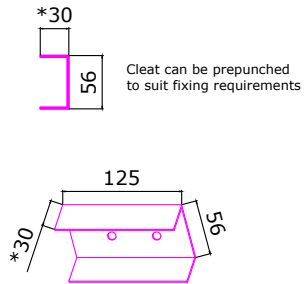

**Material: 1.5mm Galv**

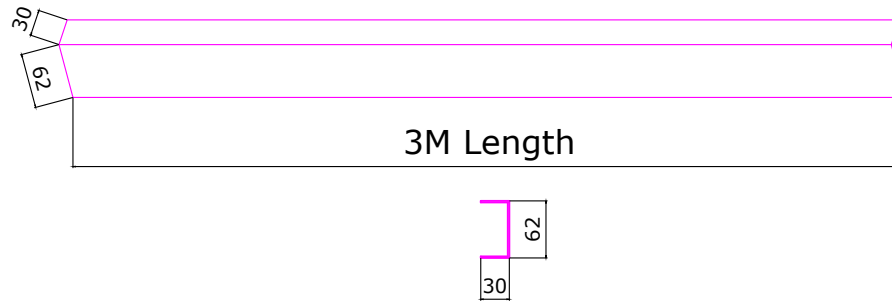

**Tophats can be considered if wall surface is even with little variation.**

**\*Tophat depth can be adjusted according to site requirements**

