
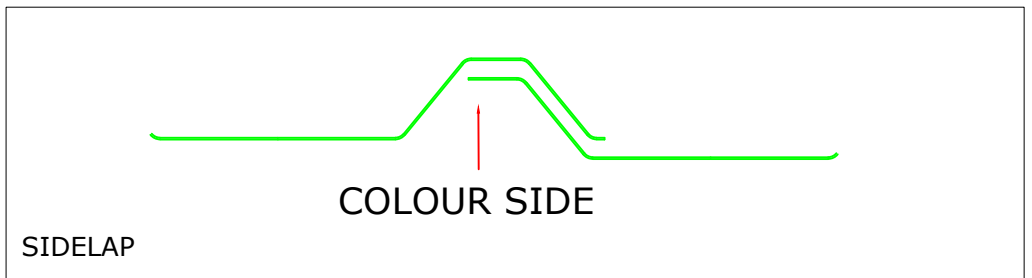


Can be supplied fully perforated (in 0.7mm steel)

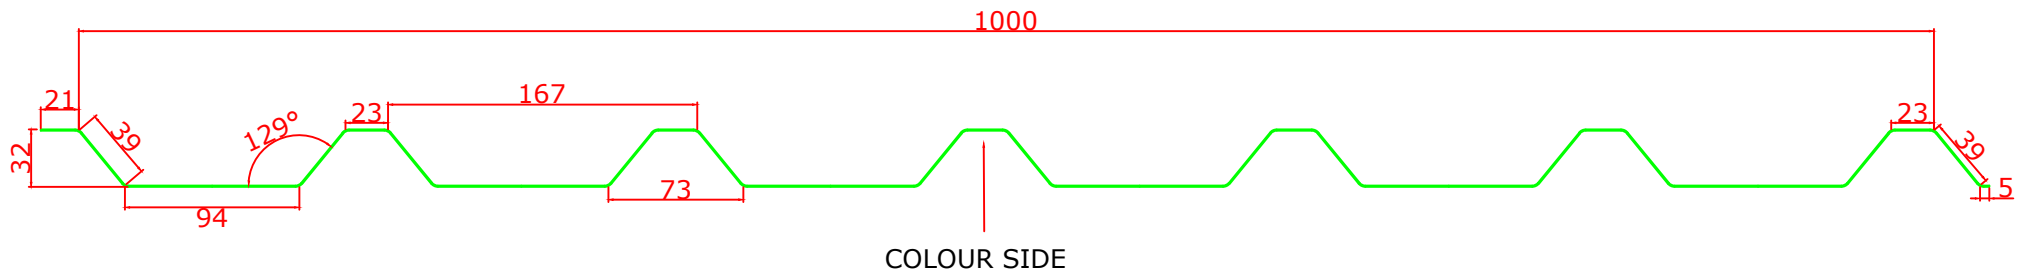

Drawn By:MP

CHKD: PCI

ISSUE DATE:15.02.19

SCALE:NTS

EUROCLAD

This drawing is copyright to
Euroclad Group Ltd,
Cardiff CF3 2ER
Tel 02922 01 01 01
Fax 02922 01 01 22

PROFILE DETAILS:
EC 32-167-1000 Liner

DRAWING No. 32_3L