


## Side Elevation - Lightweight Cladded Stud Wall with Kingspan Kooltherm® K18 Insulated Board

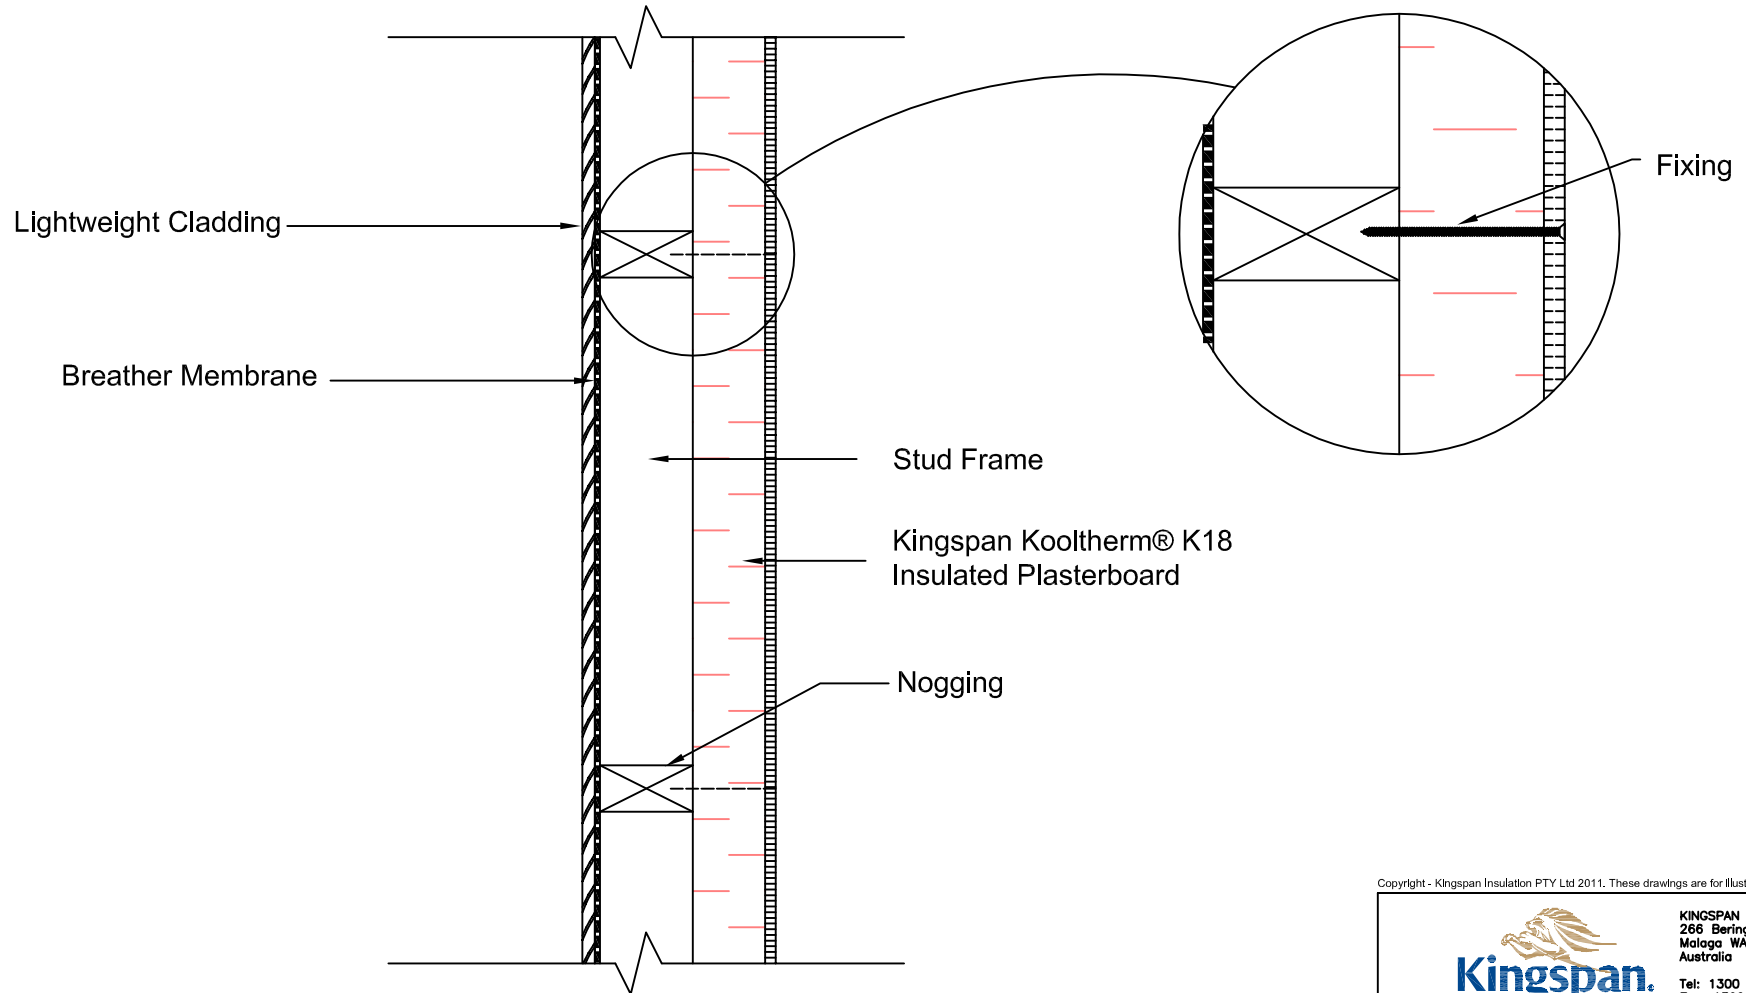

Note: For Steel-Framed construction a thermal break of R0.2m<sup>2</sup>K/W is required to be installed in between the cladding and the steel frame for BCA compliance.

Copyright - Kingspan Insulation PTY Ltd 2011. These drawings are for illustration purposes only.



KINGSPAN INSULATION PTY LTD  
266 Beringarra Avenue,  
Malaga WA6090,  
Australia  
Tel: 1300 247 235  
Fax: 1300 247 329  
Email: technical@kingspaninsulation.com.au

Project **Brochure**

**Kingspan Kooltherm® K18 Insulated Plasterboard**

Drawn: **KS** Date: **11/02/2015** Kingspan ref:

Status: Checked:

Scale: **NTS** Drawing No. **LW+Stud+K18**