
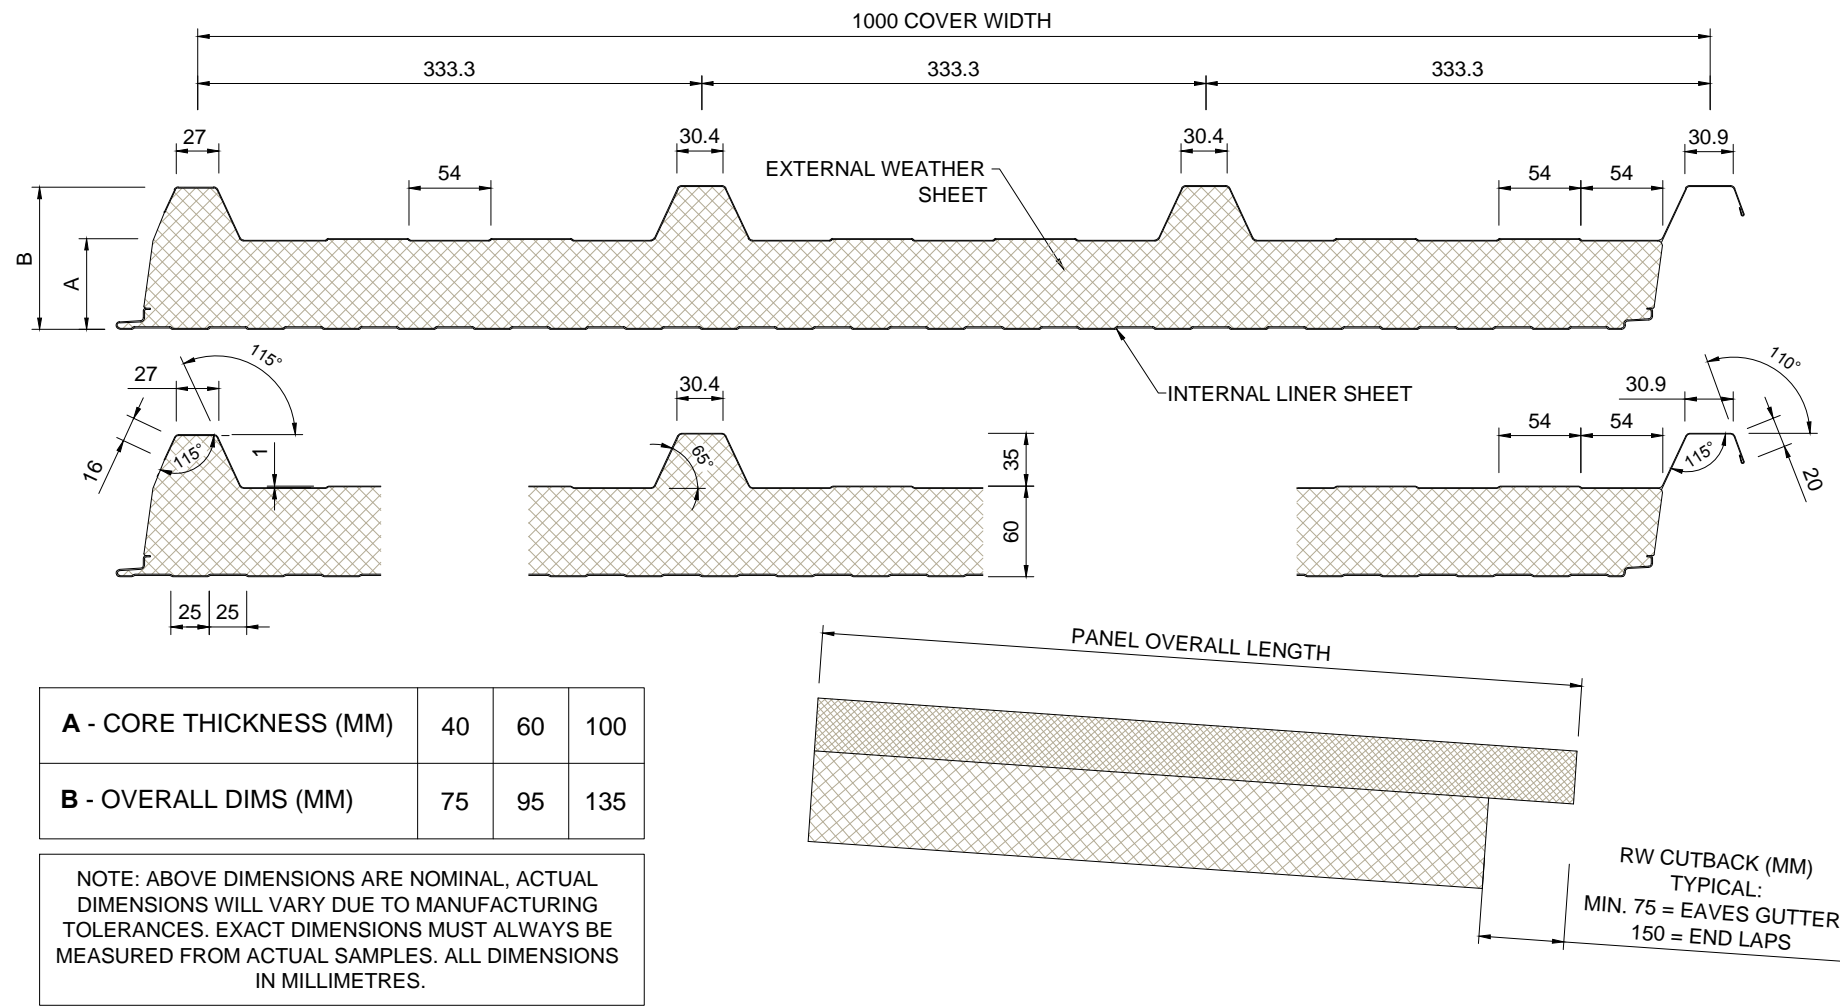



Trapezoidal Roof Panel (KS1000 RW)

Trapezoidal Roof Panel (KS1000 RW) - Drawing Register					
DATE	DWG TITLE	DRAWN BY	CHECKED BY	DRG_REF	REV
11.09.12	SHEET LIST	GKM	MT	RW_RS_00	B
11.09.12	PANEL DIMENSIONS	GKM	MT	RW_RS_01	B
11.09.12	PRIMARY FIXING LOCATIONS	GKM	MT	RW_RS_02	B
11.09.12	PANEL LAP DETAILS	GKM	MT	RW_RS_03	B
11.09.12	RIDGE DETAIL	GKM	MT	RW_RS_04	B
11.09.12	MONO PITCH RIDGE TO RW WALL	GKM	MT	RW_RS_05	B
11.09.12	MONO PITCH RIDGE TO PRE-CAST WALL	GKM	MT	RW_RS_06	B
11.09.12	MONO PITCH RIDGE OVERHANG TO RW WALL	GKM	MT	RW_RS_07	B
11.09.12	MONO PITCH RIDGE OVERHANG TO PRE-CAST WALL	GKM	MT	RW_RS_08	B
11.09.12	MONO PITCH RIDGE PARAPET TO RW WALL	GKM	MT	RW_RS_09	B
11.09.12	MONO PITCH RIDGE PARAPET TO PRE-CAST WALL	GKM	MT	RW_RS_10	B
11.09.12	VERGE TO RW WALL	GKM	MT	RW_RS_11	B
11.09.12	VERGE TO PRE-CAST WALL	GKM	MT	RW_RS_12	B
11.09.12	VERGE OVERHANG TO RW WALL (START OF ROOF SHEET)	GKM	MT	RW_RS_13	B
11.09.12	VERGE OVERHANG TO PRE-CAST WALL (START OF ROOF SHEET)	GKM	MT	RW_RS_14	B
11.09.12	VERGE OVERHANG TO PRE-CAST WALL (END OF ROOF SHEET)	GKM	MT	RW_RS_15	B
11.09.12	VERGE TO RW PARAPET (START OF ROOF SHEET)	GKM	MT	RW_RS_16	B
11.09.12	VERGE TO RW PARAPET (END OF ROOF SHEET)	GKM	MT	RW_RS_17	B
11.09.12	VERGE TO CONCRETE PARAPET	GKM	MT	RW_RS_18	B
11.09.12	EAVES TO RW WALL	GKM	MT	RW_RS_19	B
11.09.12	EAVES TO RW WALL (HIGHLINE GUTTER)	GKM	MT	RW_RS_20	B
11.09.12	EAVES TO PRE-CAST WALL	GKM	MT	RW_RS_21	B
11.09.12	EAVES OVERHANG TO RW WALL	GKM	MT	RW_RS_22	B
11.09.12	EAVES OVERHANG TO PRE-CAST WALL	GKM	MT	RW_RS_23	B
11.09.12	EAVES TO RW PARAPET	GKM	MT	RW_RS_24	B
11.09.12	EAVES TO PRE-CAST PARAPET	GKM	MT	RW_RS_25	B
11.09.12	HIP DETAIL	GKM	MT	RW_RS_26	B
11.09.12	VALLEY HIP 1	GKM	MT	RW_RS_27	B
11.09.12	VALLEY HIP 2	GKM	MT	RW_RS_28	B
11.09.12	VALLEY GUTTER	GKM	MT	RW_RS_29	B
11.09.12	CHANGE IN ROOF SLOPE	GKM	MT	RW_RS_30	B



Dwg. Title		Scale		<div>These construction drawings are the property of Kingspan Insulated Panels Pty. Ltd. and may not be reproduced in anyway without written consent from Kingspan.</div> <div>www.kingspanpanels.com.au</div> <div></div>
Sheet List		NTS		
Application		Dwg. No.	Rev.	
Roof Panel		RW RS 00	B	


Trapezoidal Roof Panel (KS1000 RW)




Dwg. Title		Scale		<p>These construction drawings are the property of Kingspan Insulated Panels Pty. Ltd. and may not be reproduced in anyway without written consent from Kingspan.</p> <p>www.kingspanpanels.com.au</p>	
Panel Dimensions		NTS			
Application		Dwg. No.	Rev.		
Roof Panel		RW RS 01	B		


Trapezoidal Roof Panel (KS1000 RW)

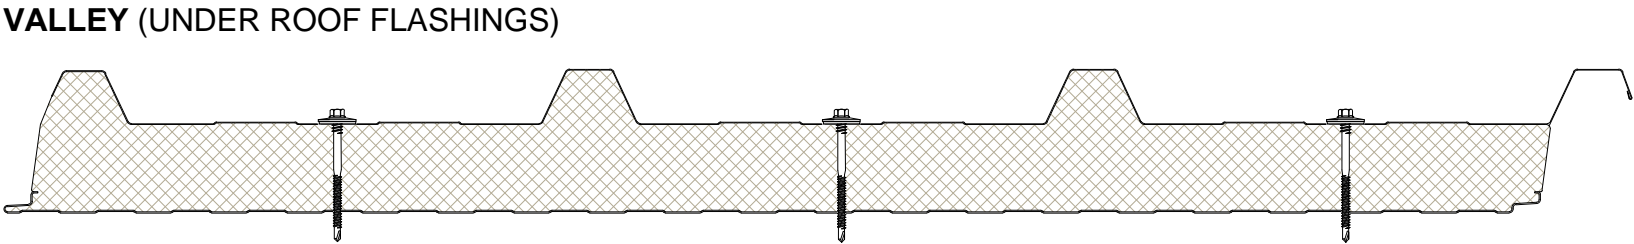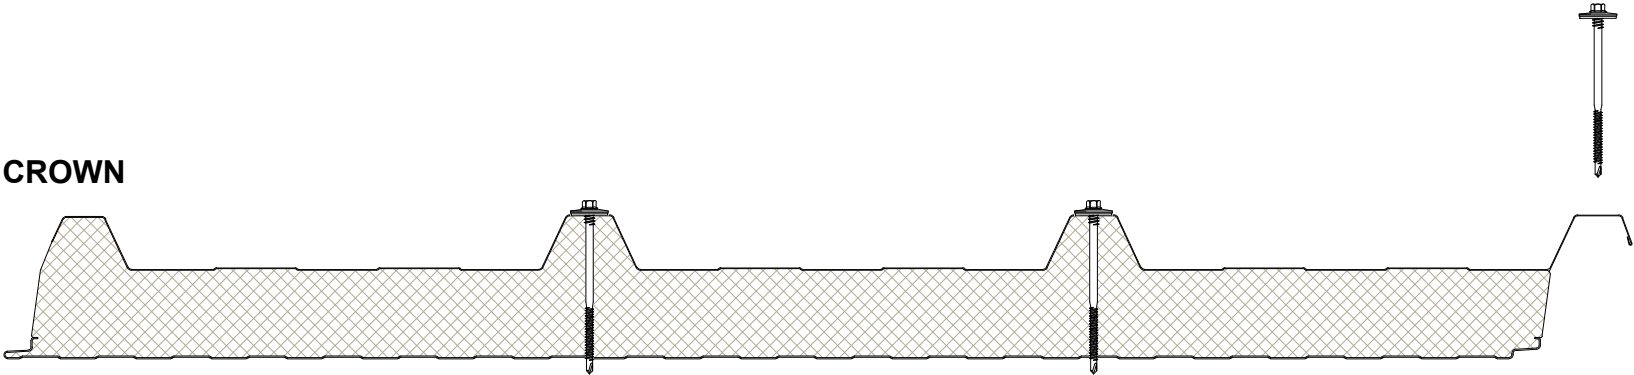


Dwg. Title		Scale		<p>These construction drawings are the property of Kingspan Insulated Panels Pty. Ltd. and may not be reproduced in anyway without written consent from Kingspan.</p> <p>www.kingspanpanels.com.au</p> 
Primary Fixing Locations		1:5 @A4		
Application	Dwg. No.	Rev.		
Roof Panel	RW RS 02	B		


Trapezoidal Roof Panel (KS1000 RW)

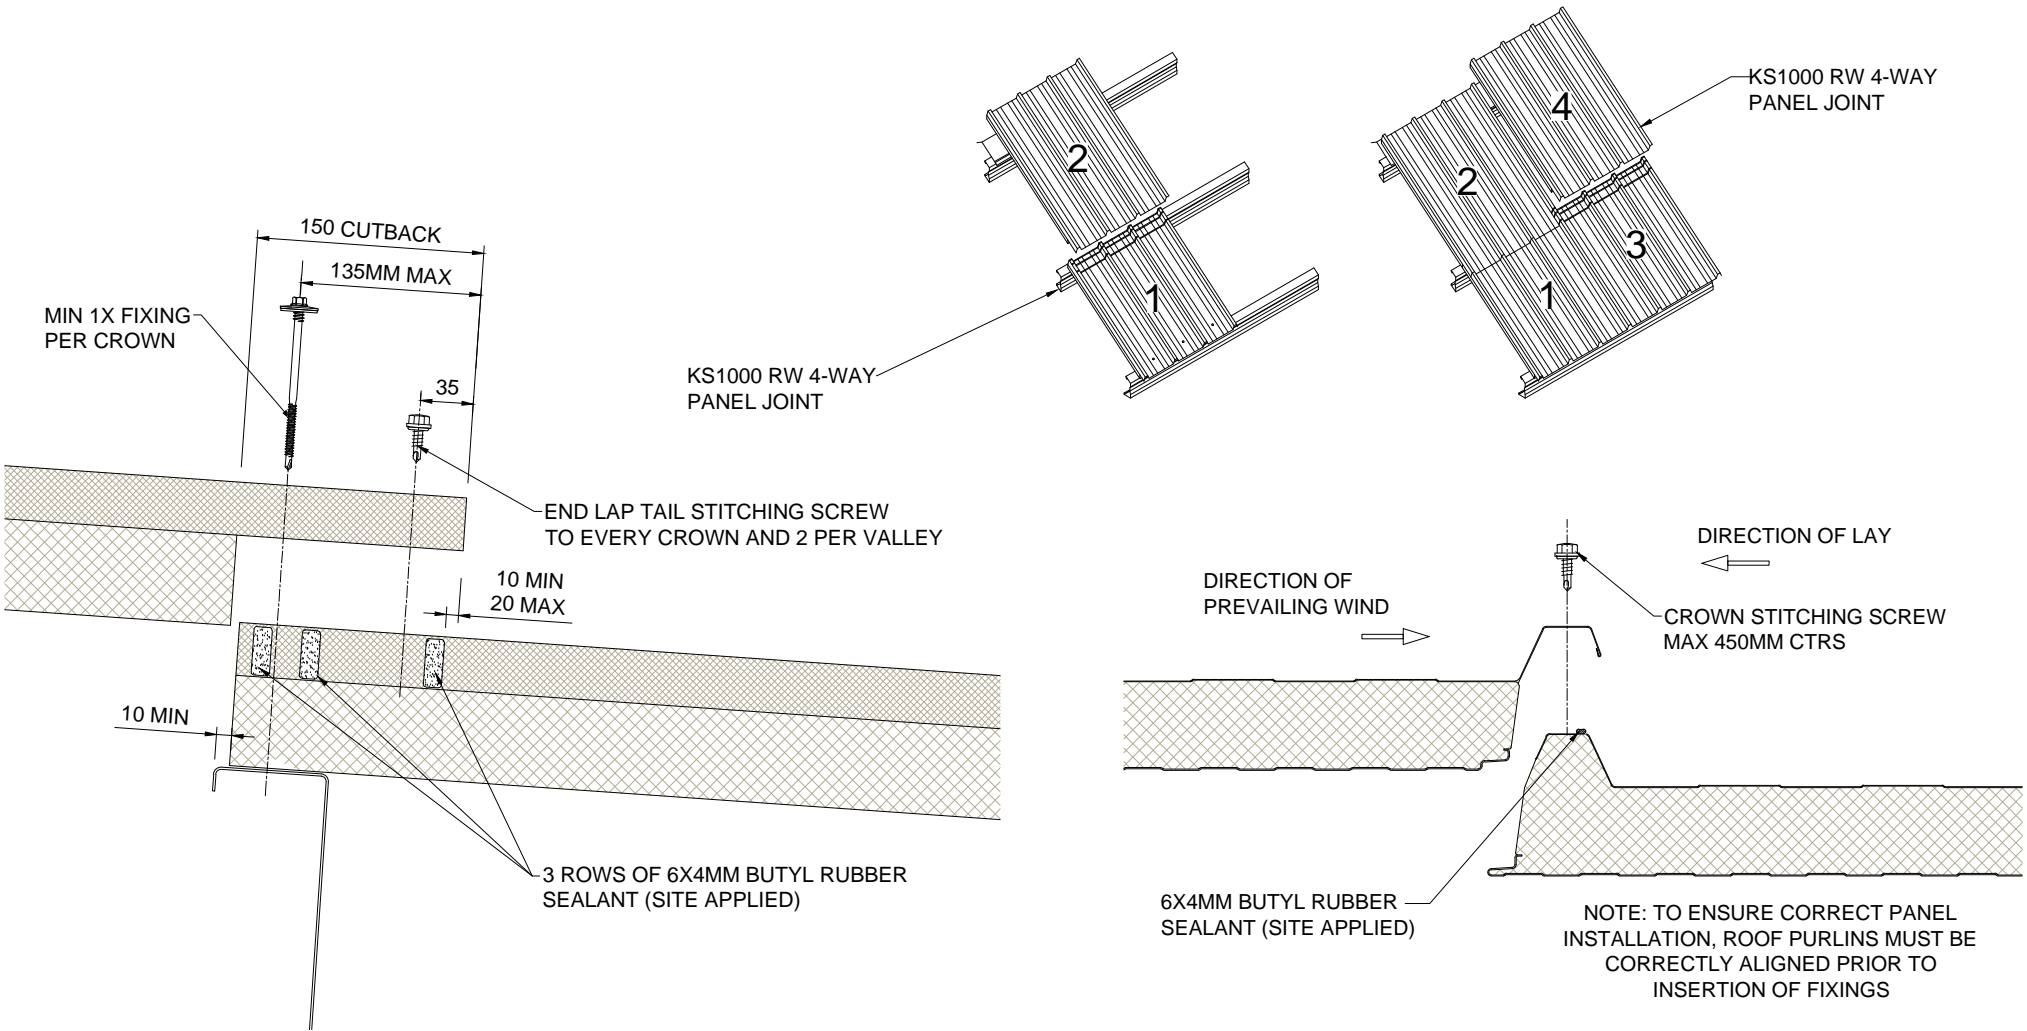


Dwg. Title		Scale		<p>These construction drawings are the property of Kingspan Insulated Panels Pty. Ltd. and may not be reproduced in anyway without written consent from Kingspan.</p> <p>www.kingspanpanels.com.au</p>	
Panel Lap Details		1:5 @A4			
Application		Dwg. No.	Rev.		
Roof Panel		RW RS 03	B		


Trapezoidal Roof Panel (KS1000 RW)

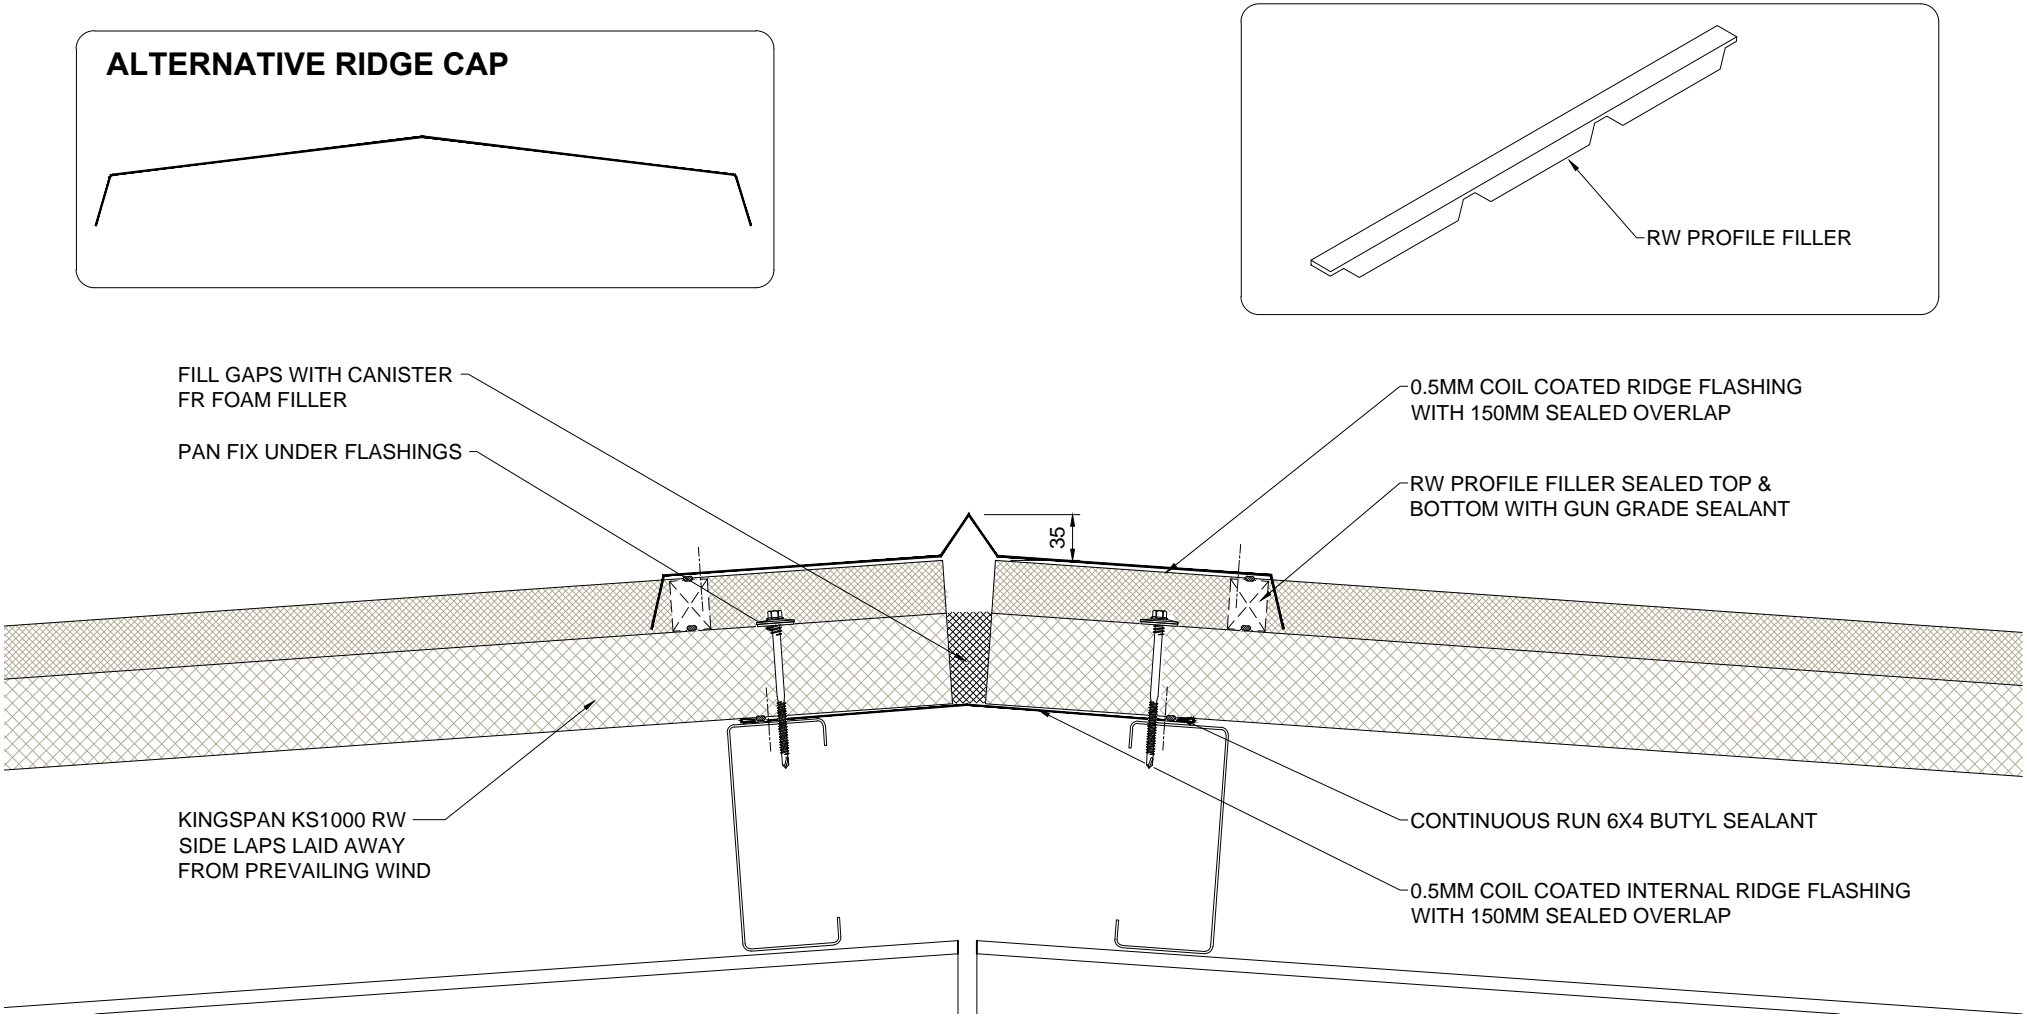


Dwg. Title		Scale		<p>These construction drawings are the property of Kingspan Insulated Panels Pty. Ltd. and may not be reproduced in anyway without written consent from Kingspan.</p> <p>www.kingspanpanels.com.au</p>	
Ridge Detail		1:5 @A4			
Application		Dwg. No.	Rev.		
Roof Panel		RW RS 04	B		


Trapezoidal Roof Panel (KS1000 RW)

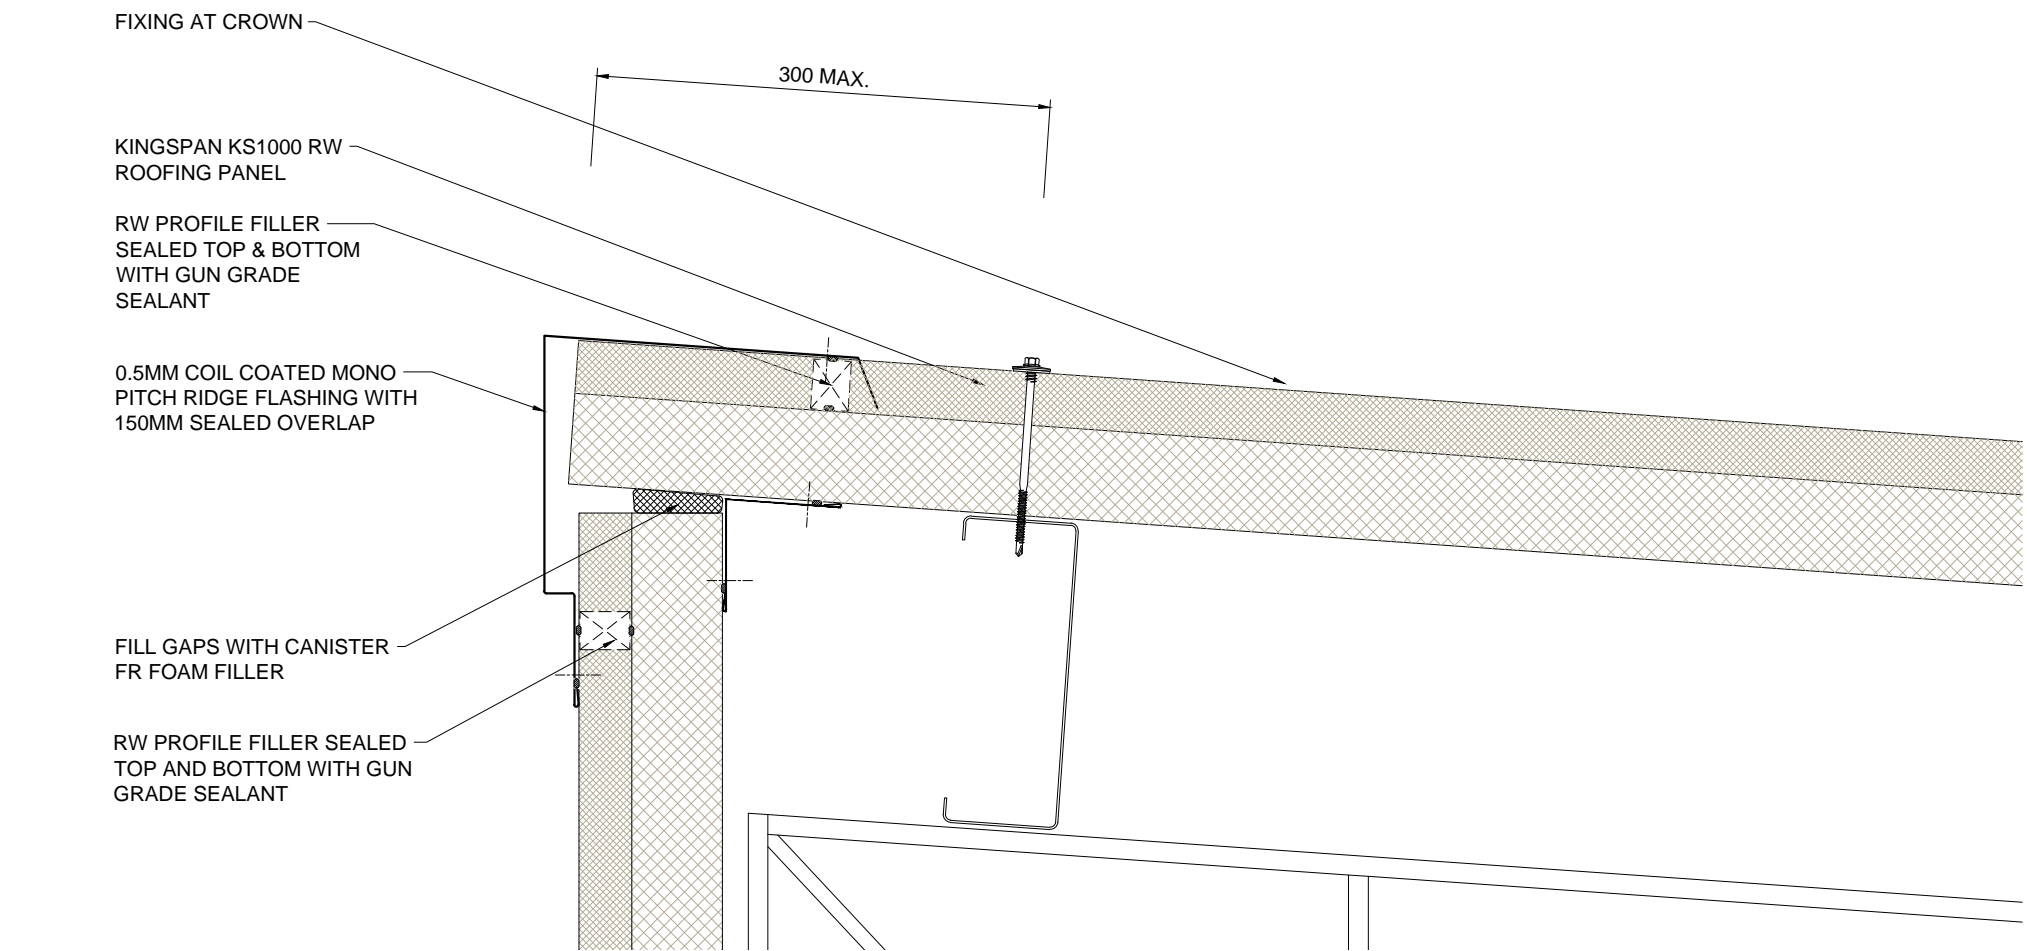


Dwg. Title		Scale		<p>These construction drawings are the property of Kingspan Insulated Panels Pty. Ltd. and may not be reproduced in anyway without written consent from Kingspan.</p> <p>www.kingspanpanels.com.au</p>	
Mono Pitch Ridge to RW Wall		1:5 @A4			
Application		Dwg. No.	Rev.		
Roof & Wall Panel		RW RS 05	B		

Trapezoidal Roof Panel (KS1000 RW)

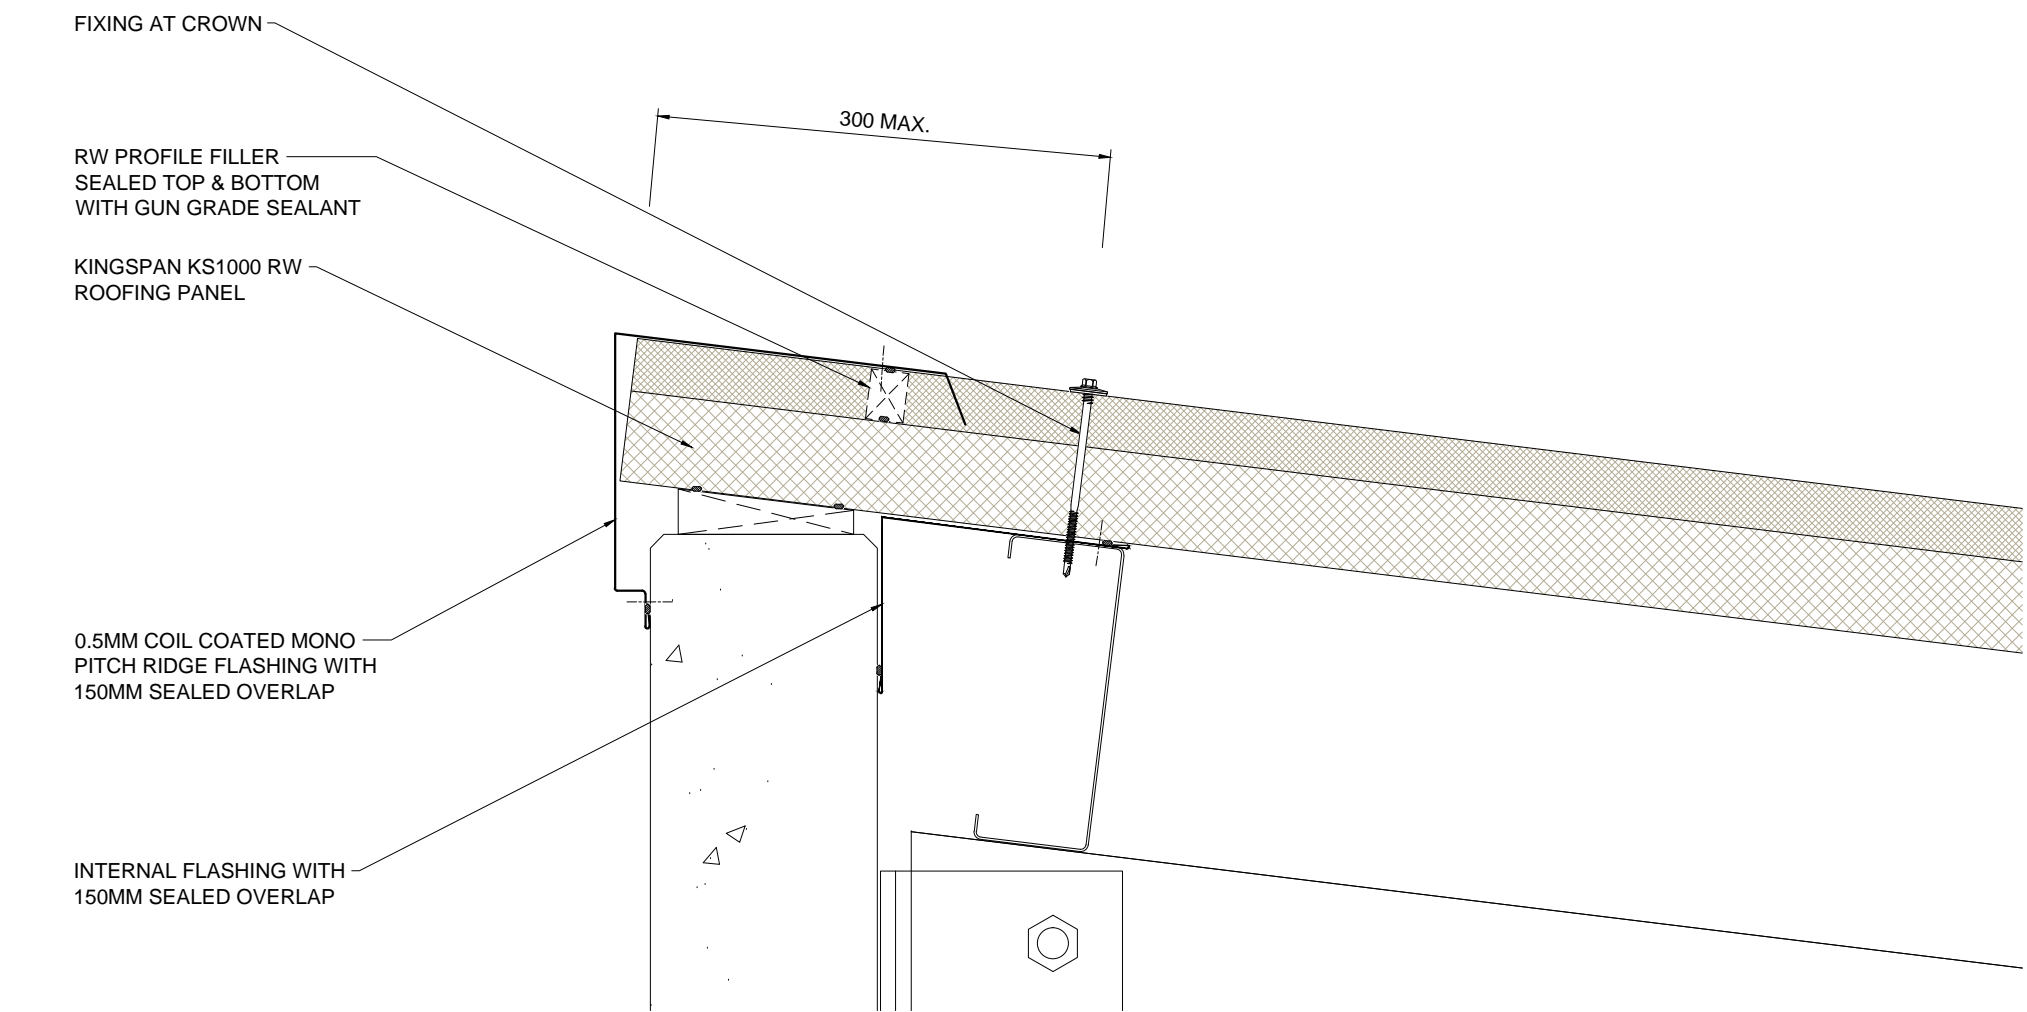

Dwg. Title		Scale		<p>These construction drawings are the property of Kingspan Insulated Panels Pty. Ltd. and may not be reproduced in anyway without written consent from Kingspan.</p> <p>www.kingspanpanels.com.au</p>	
Mono Pitch Ridge to Pre-Cast Wall		1:5 @A4			
Application		Dwg. No.	Rev.		
Roof Panel		RW RS 06	B		

Trapezoidal Roof Panel (KS1000 RW)

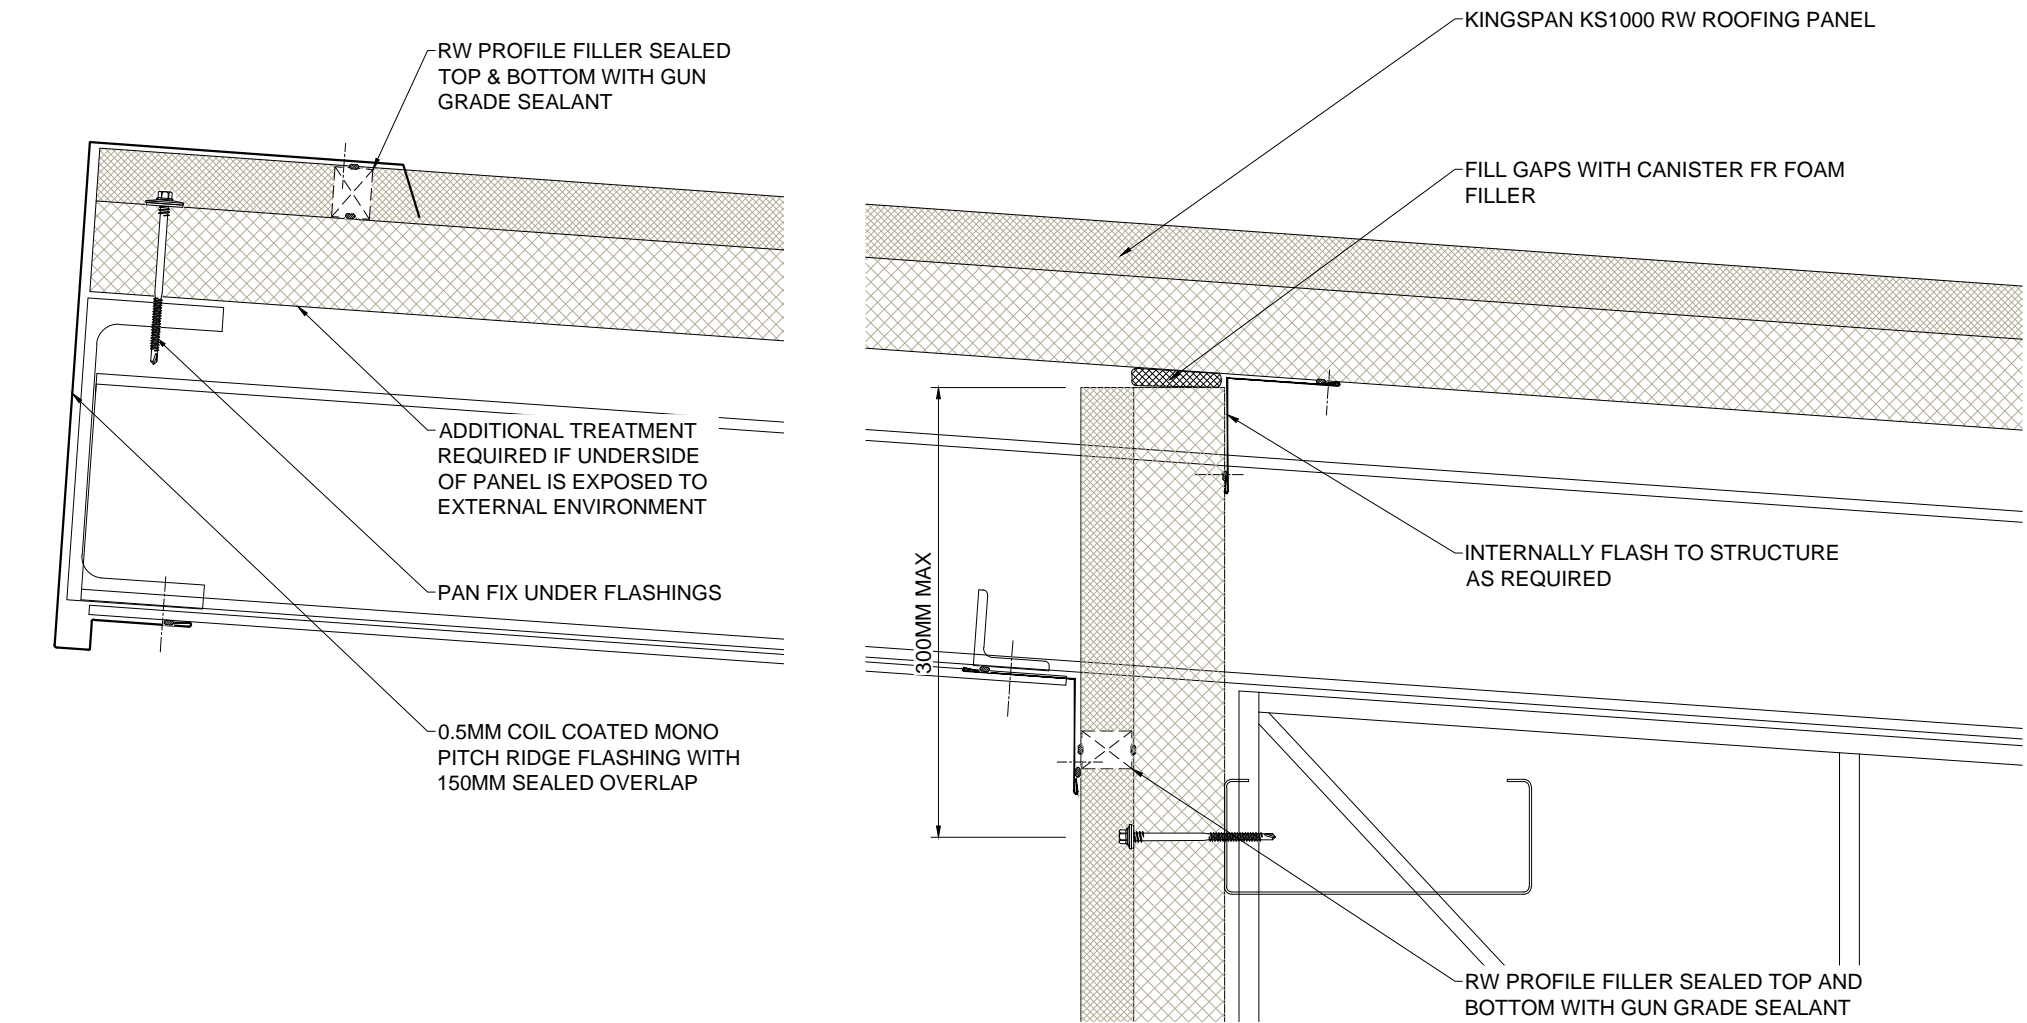


Dwg. Title		Scale	
Mono Pitch Roof Overhang to RW Wall		1:5 @A4	
Application		Dwg. No.	Rev.
Roof & Wall Panel		RW RS 07	B


These construction drawings are the property of Kingspan Insulated Panels Pty. Ltd. and may not be reproduced in anyway without written consent from Kingspan.

www.kingspanpanels.com.au


Kingspan.
Insulated Panels


Trapezoidal Roof Panel (KS1000 RW)

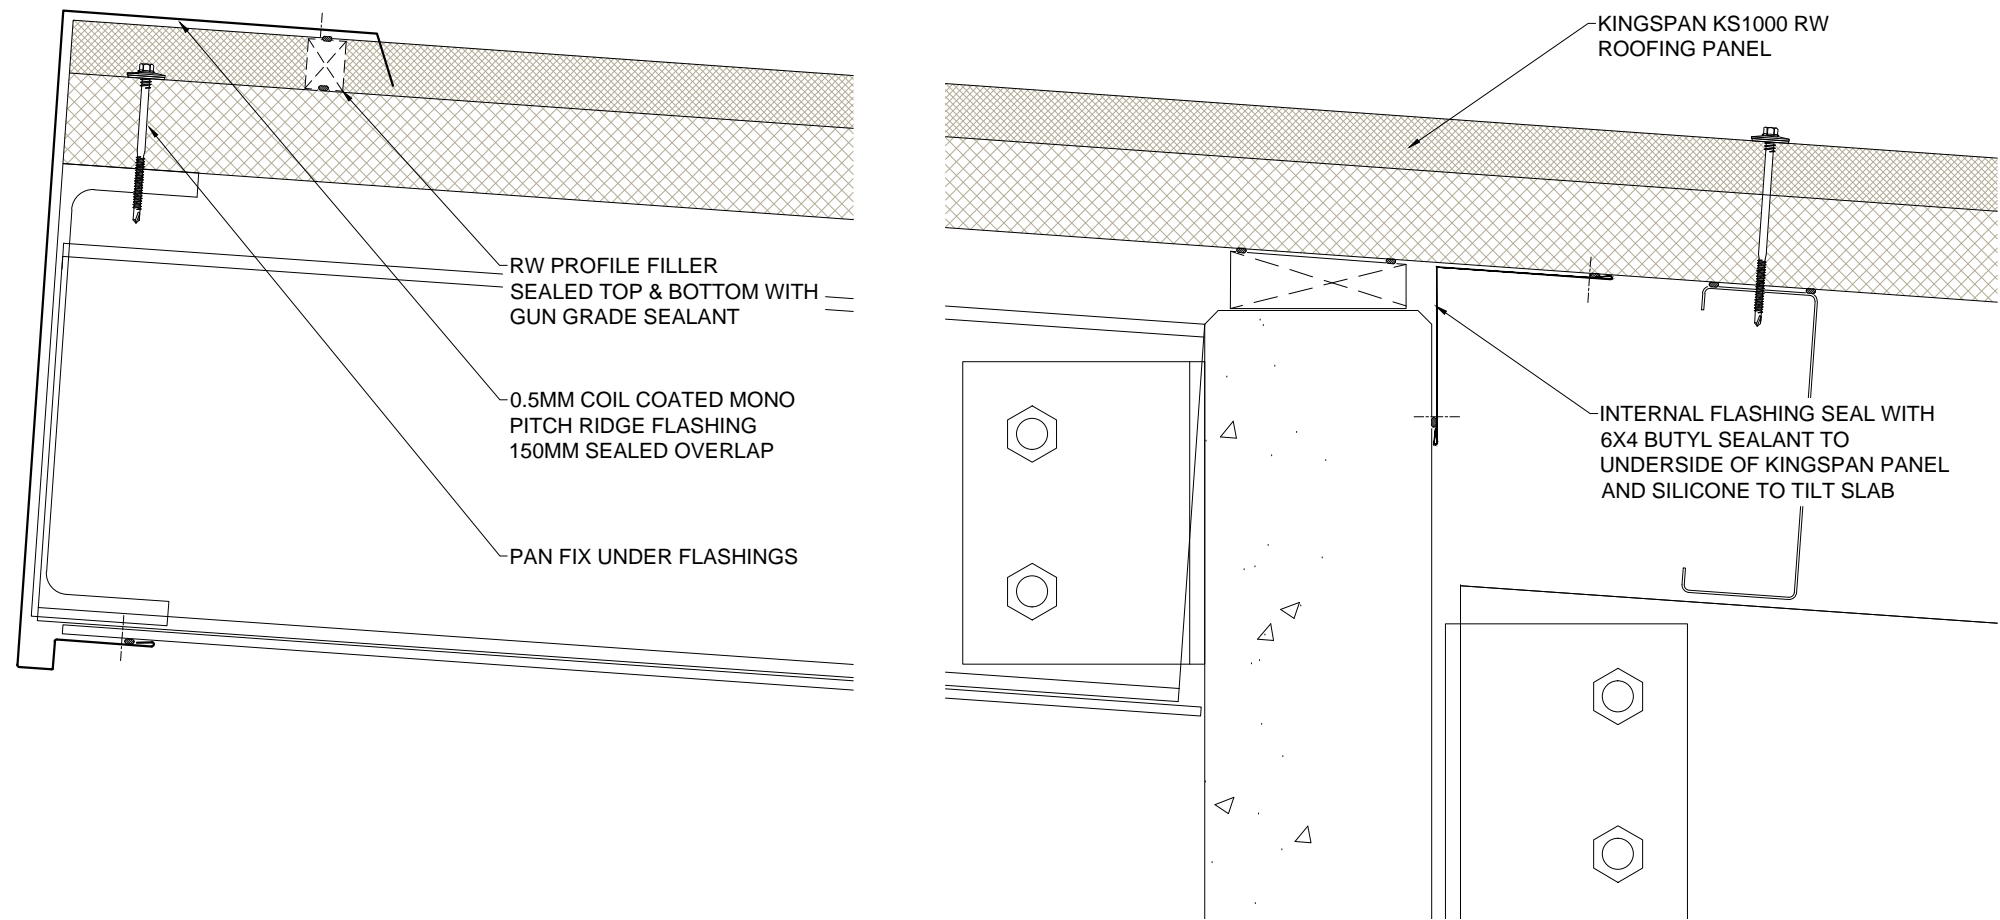


Dwg. Title	Scale		<p>These construction drawings are the property of Kingspan Insulated Panels Pty. Ltd. and may not be reproduced in anyway without written consent from Kingspan.</p> <p>www.kingspanpanels.com.au</p>	 Kingspan. Insulated Panels
Mono Pitch Ridge Overhang to Pre-Cast Wall	1:5 @A4			
Application	Dwg. No.	Rev.		
Roof Panel	RW RS 08	B		

Trapezoidal Roof Panel (KS1000 RW)

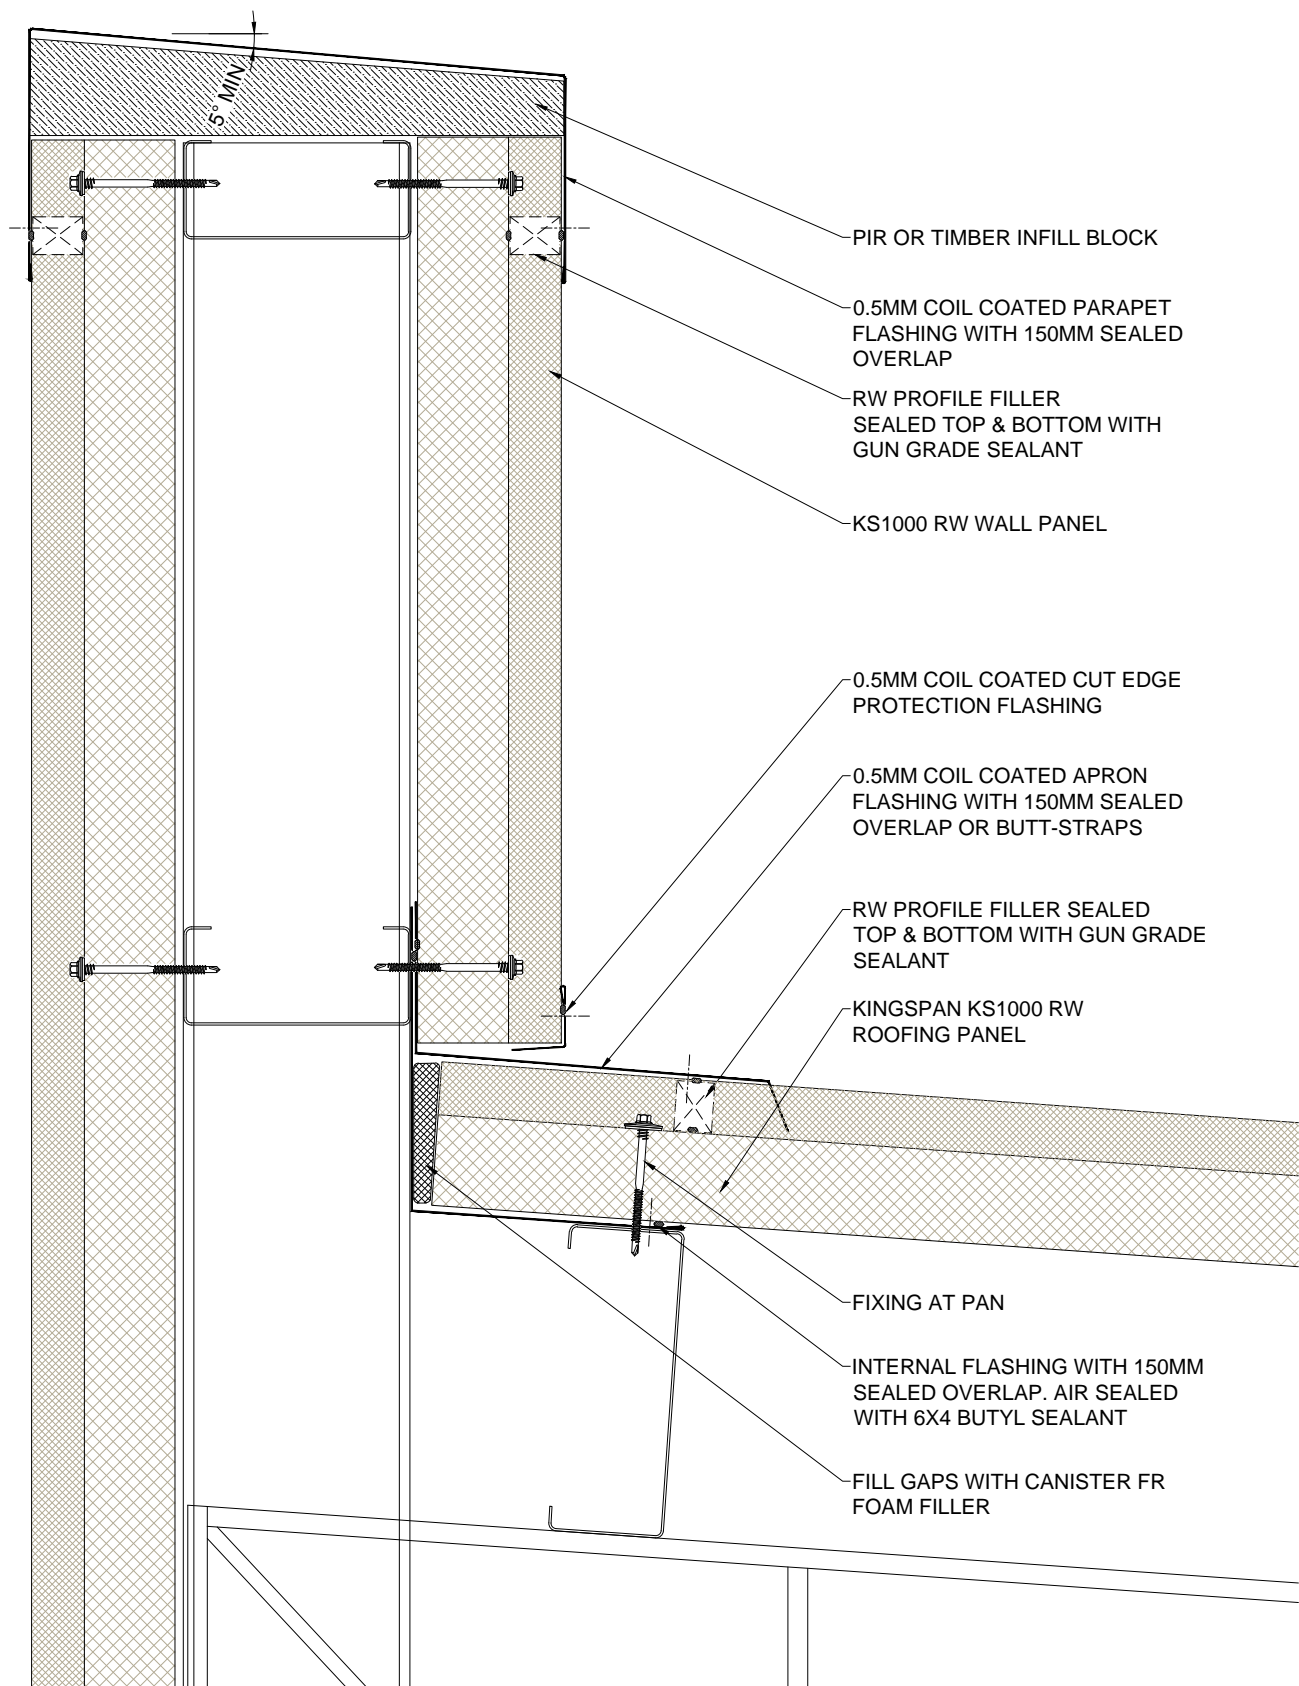

Dwg. Title		Scale		<p>These construction drawings are the property of Kingspan Insulated Panels Pty. Ltd. and may not be reproduced in anyway without written consent from Kingspan</p> <p>www.kingspanpanels.com.au</p> 
Mono Pitch Ridge Parapet to RW Wall		1:5 @A4		
Application	Dwg. No.	Rev.		
Roof & Wall Panel	RW RS 09	B		

Trapezoidal Roof Panel (KS1000 RW)

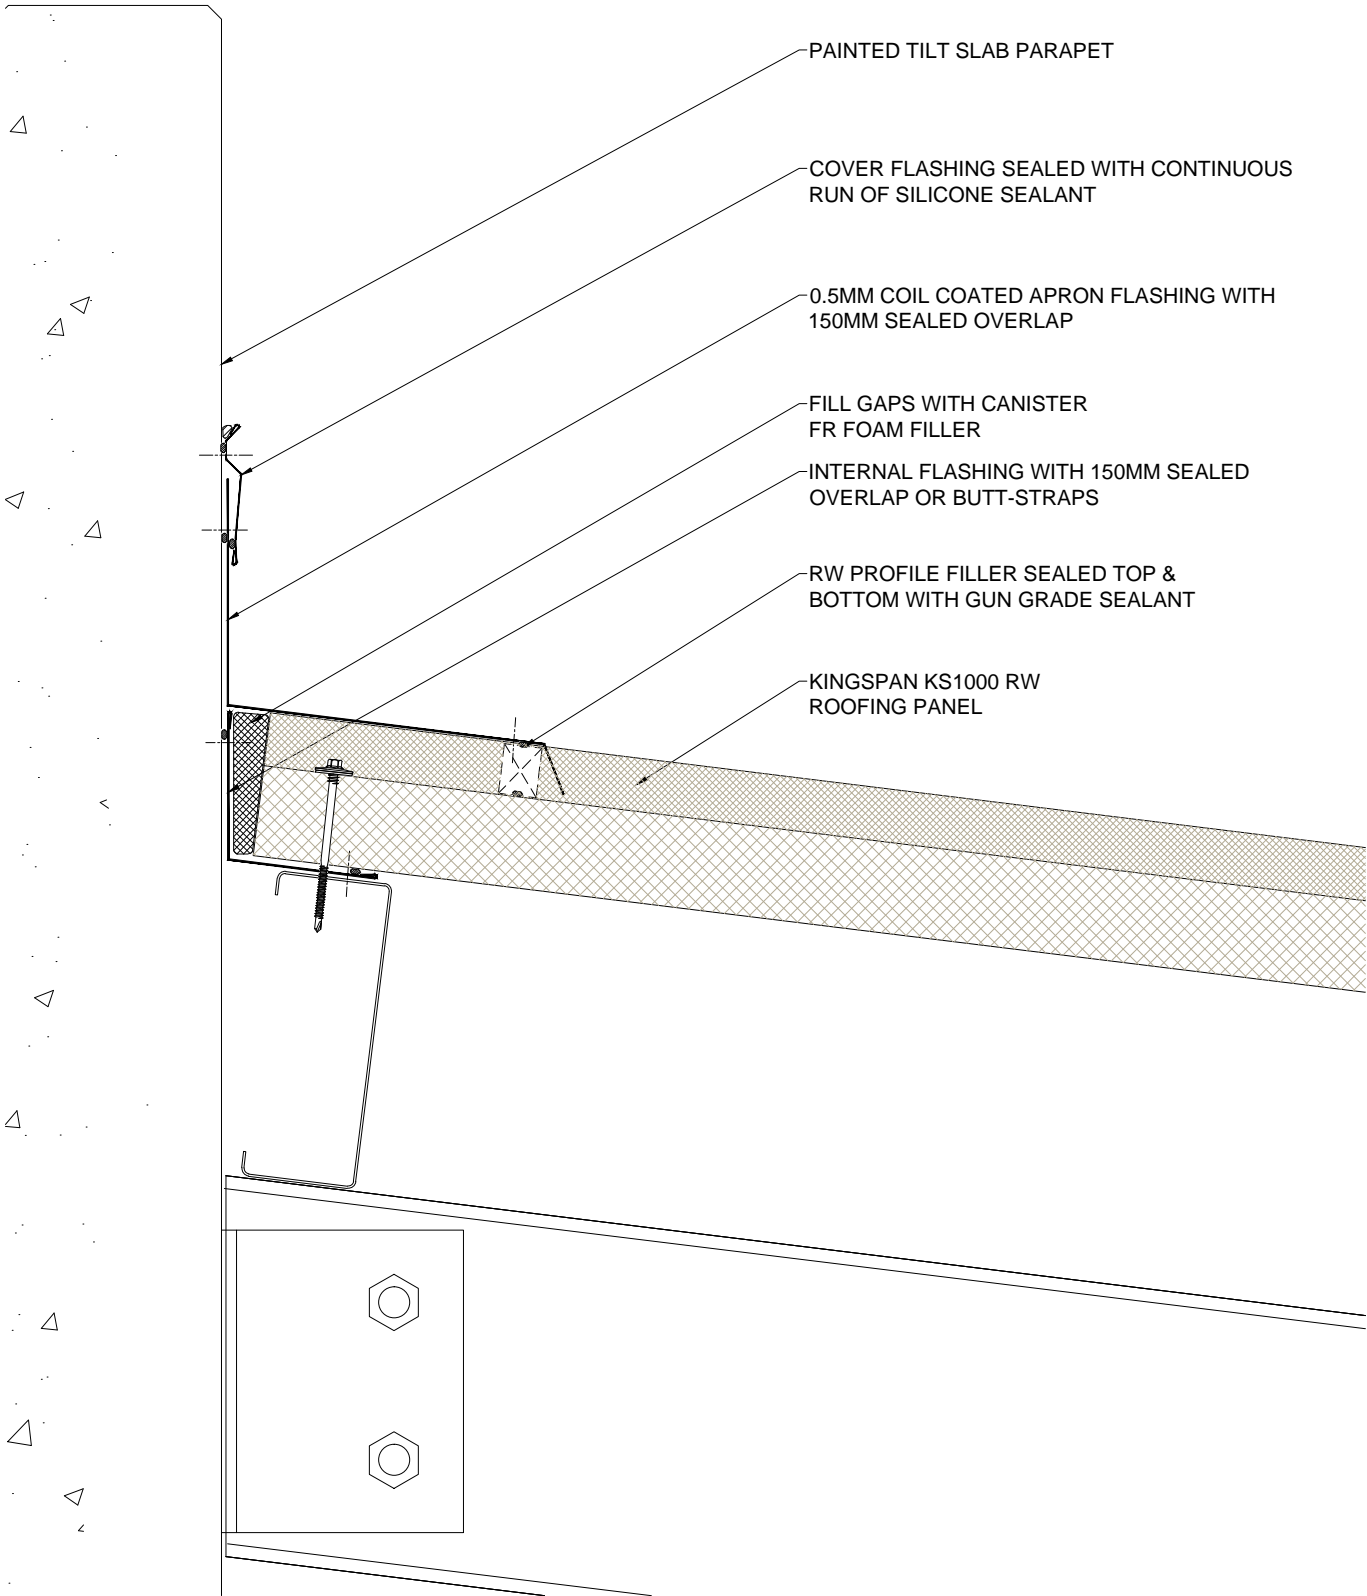


Dwg. Title		Scale
Mono Pitch Ridge Parapet to Pre-Cast Wall		1:5 @A4
Application	Dwg. No.	Rev.
Roof Panel	RW RS 10	B


These construction drawings are the property of Kingspan Insulated Panels Pty. Ltd. and may not be reproduced in anyway without written consent from Kingspan

www.kingspanpanels.com.au





Trapezoidal Roof Panel (KS1000 RW)

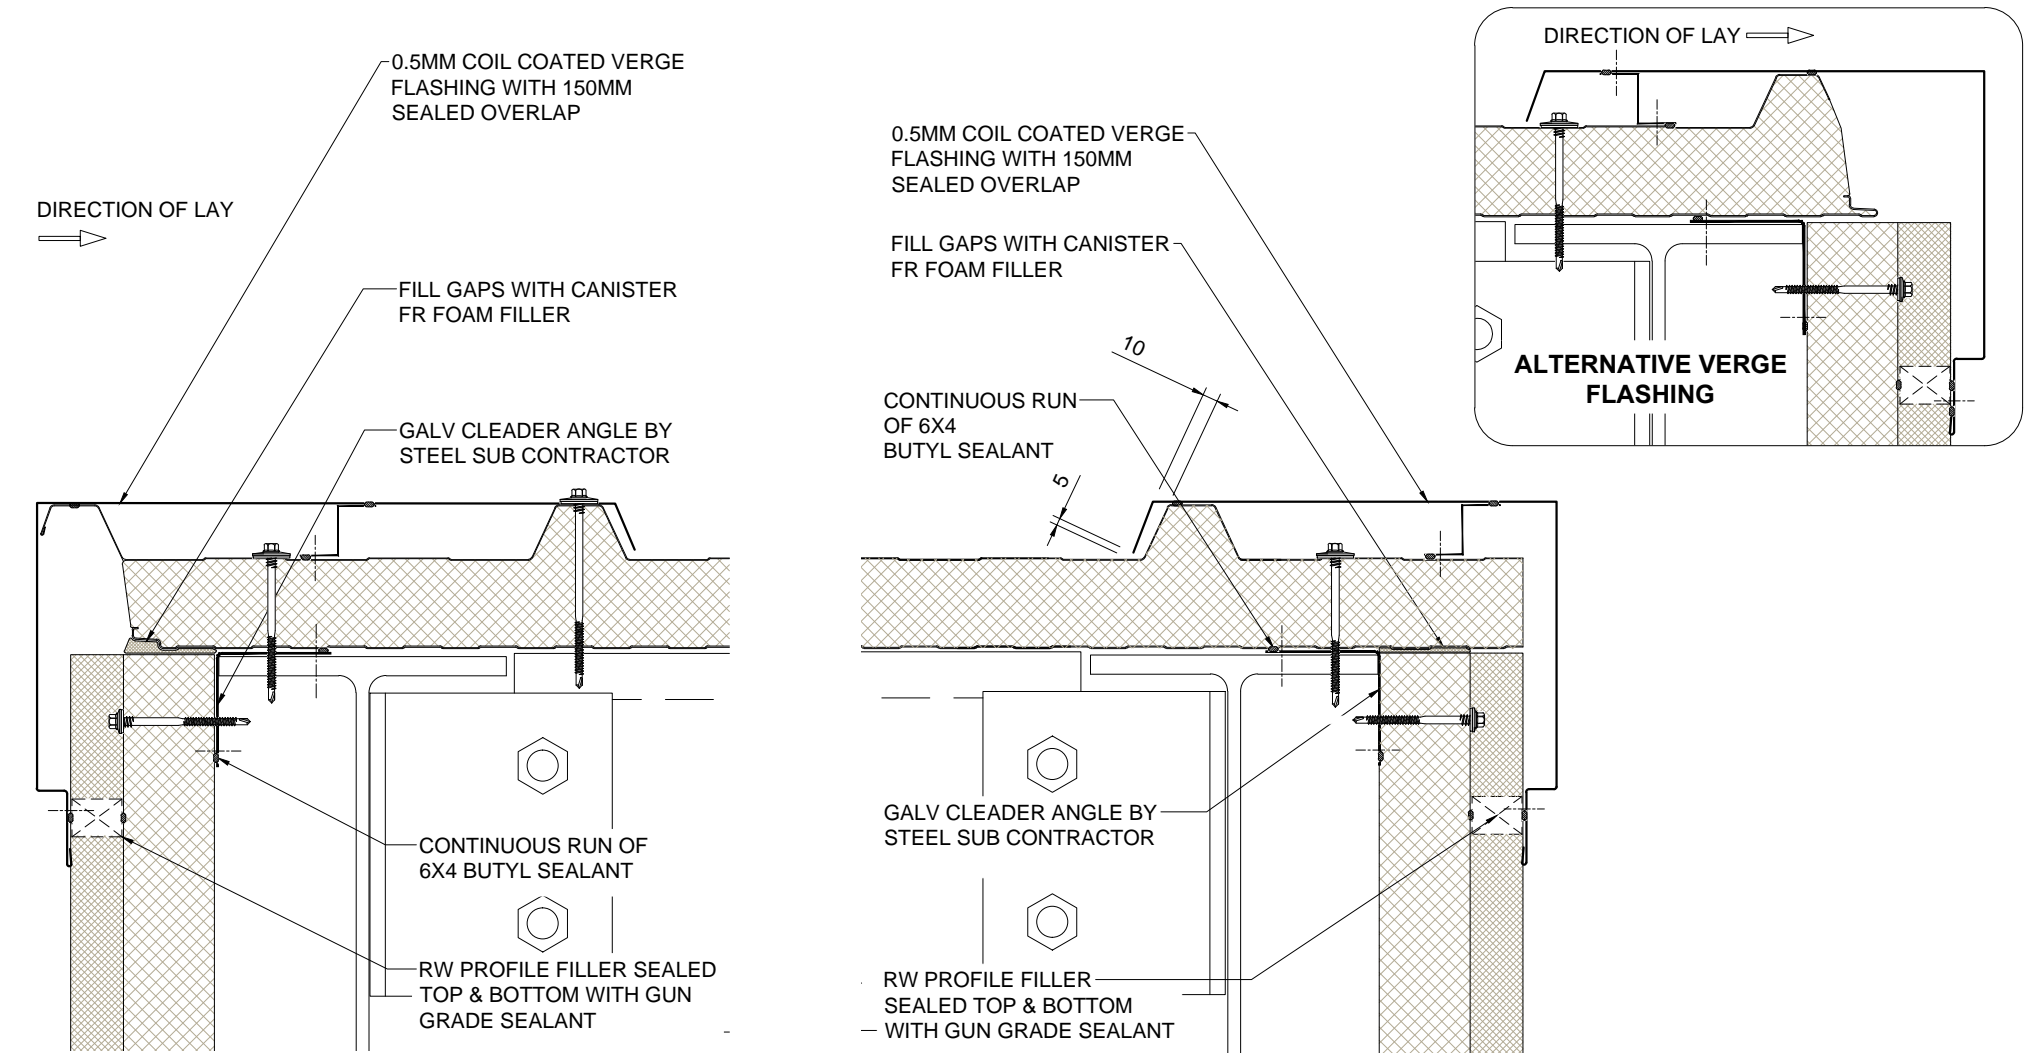


Dwg. Title	Scale		<p>These construction drawings are the property of Kingspan Insulated Panels Pty. Ltd. and may not be reproduced in anyway without written consent from Kingspan.</p> <p>www.kingspanpanels.com.au</p>	
Verge to RW Wall	1:5 @A4			
Application	Dwg. No.	Rev.		
Roof & Wall Panel	RW RS 11	B		


Trapezoidal Roof Panel (KS1000 RW)

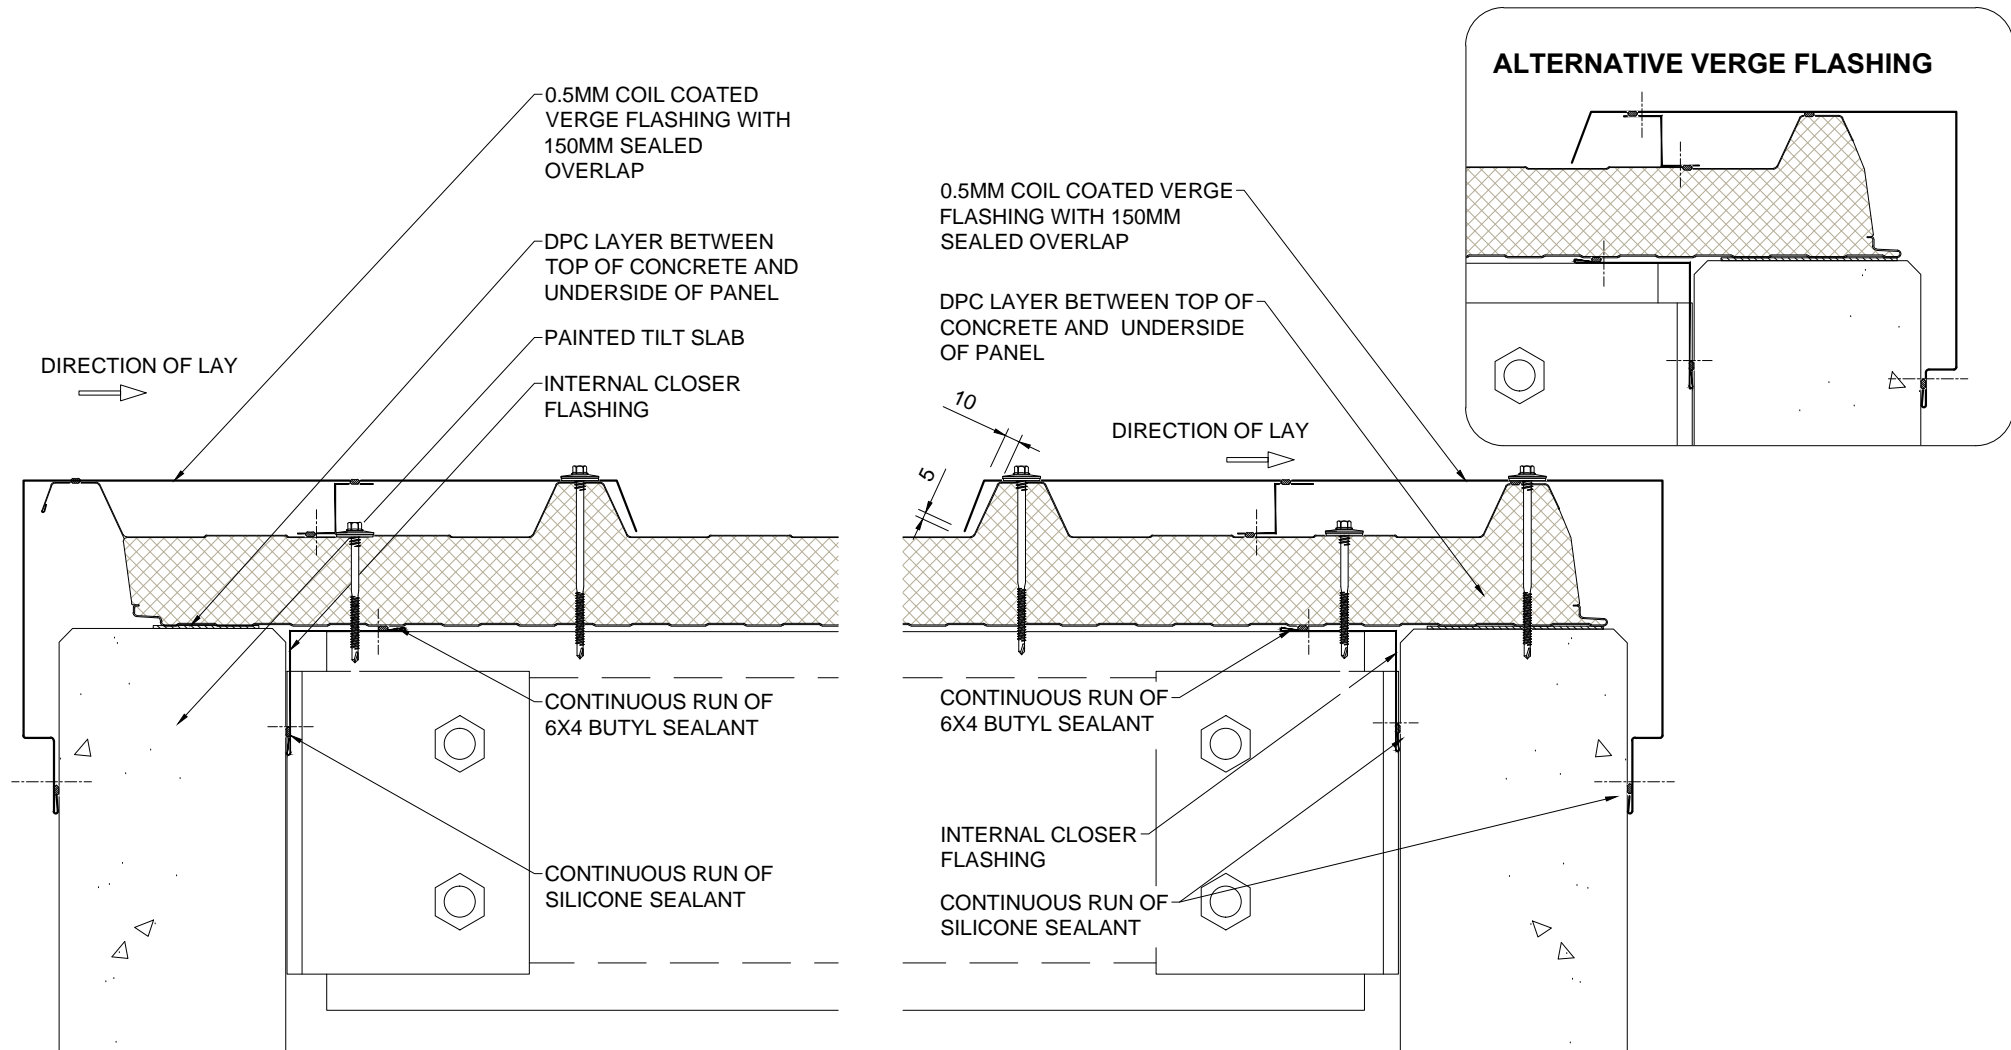


Dwg. Title	Scale		<p>These construction drawings are the property of Kingspan Insulated Panels Pty. Ltd. and may not be reproduced in anyway without written consent from Kingspan.</p> <p>www.kingspanpanels.com.au</p>	
Verge to Pre-Cast Wall	1:5 @A4			
Application	Dwg. No.	Rev.		
Roof Panel	RW RS 12	B		


Trapezoidal Roof Panel (KS1000 RW)

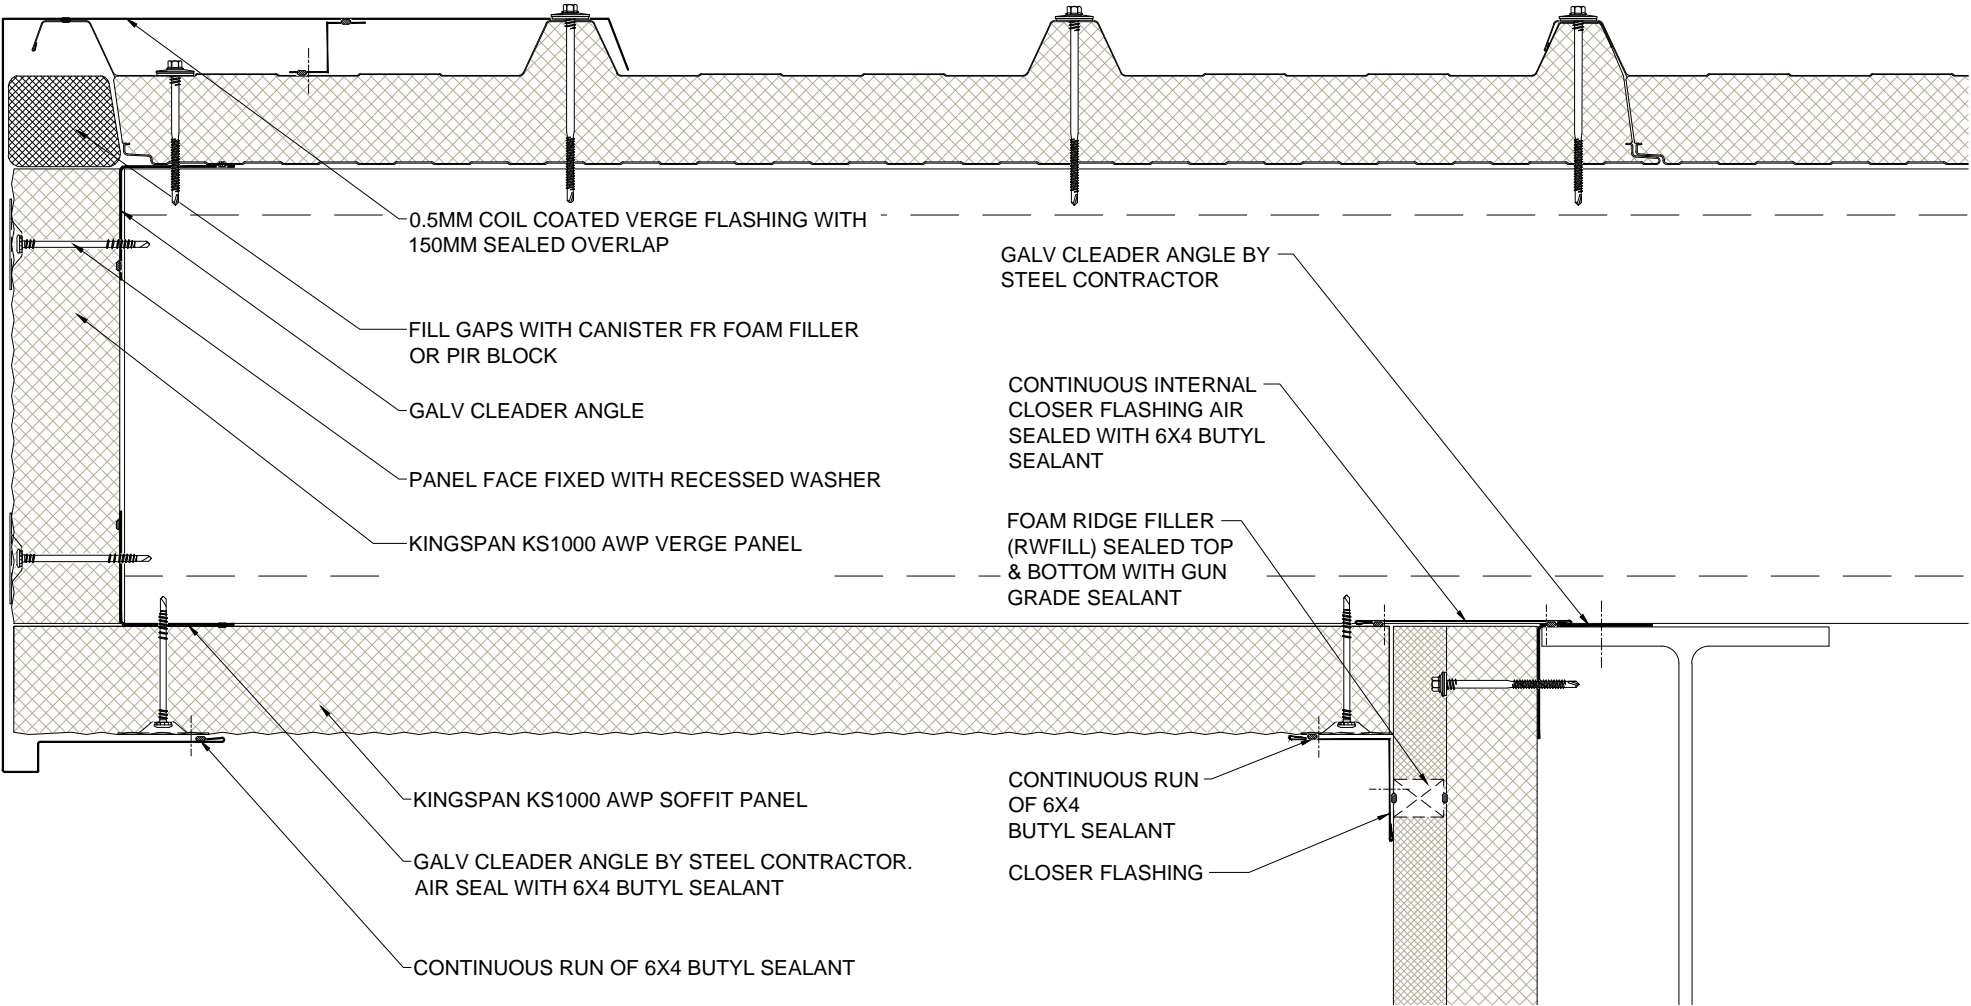


Dwg. Title		Scale		<p>These construction drawings are the property of Kingspan Insulated Panels Pty. Ltd. and may not be reproduced in anyway without written consent from Kingspan.</p> <p>www.kingspanpanels.com.au</p> 
Verge Overhang to RW Wall (start of Roof Sheet)		1:5 @A4		
Application	Dwg. No.	Rev.		
Roof & Wall Panel	RW RS 13	B		

Trapezoidal Roof Panel (KS1000 RW)

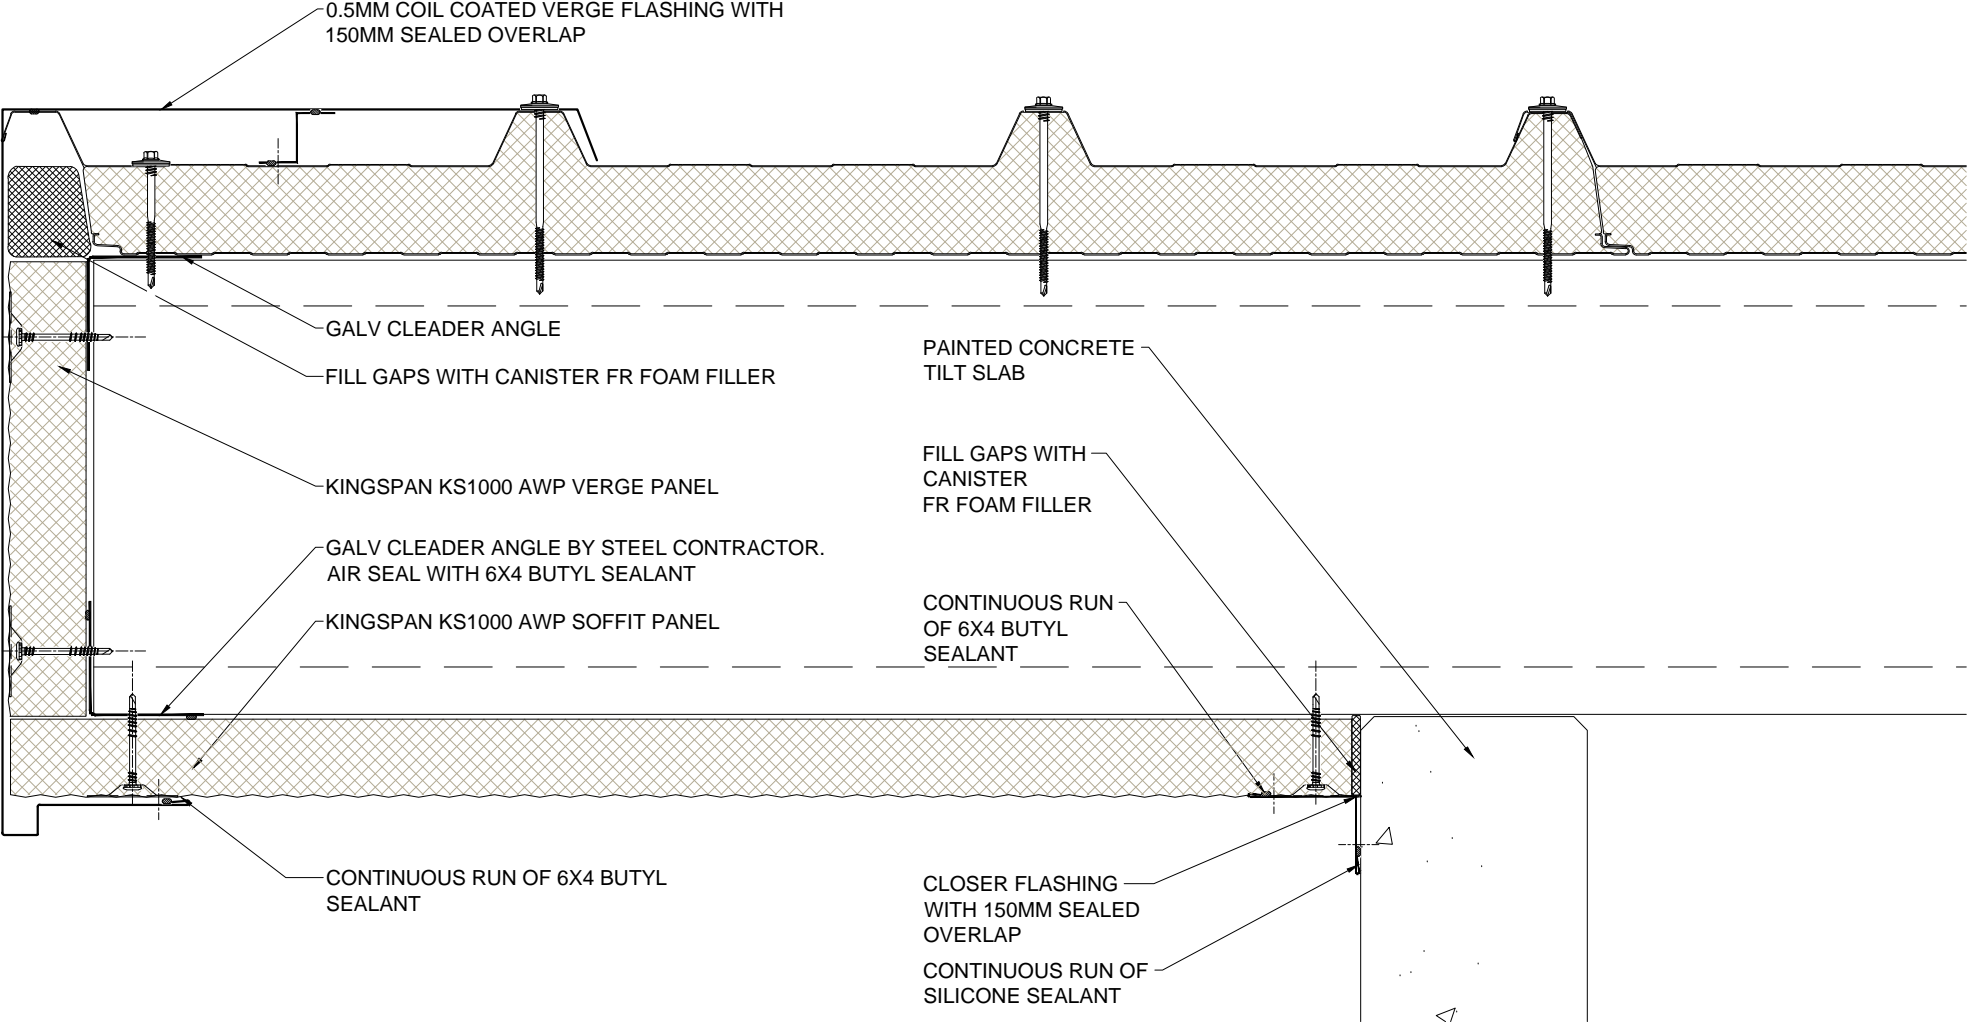

Dwg. Title		Scale		<p>These construction drawings are the property of Kingspan Insulated Panels Pty. Ltd. and may not be reproduced in anyway without written consent from Kingspan.</p> <p>www.kingspanpanels.com.au</p> 
Verge Overhang to Pre-Cast Wall (start of Roof Sheet)		1:5 @A4		
Application	Dwg. No.	Rev.		
Roof & Wall Panel	RW RS 14	B		


Trapezoidal Roof Panel (KS1000 RW)

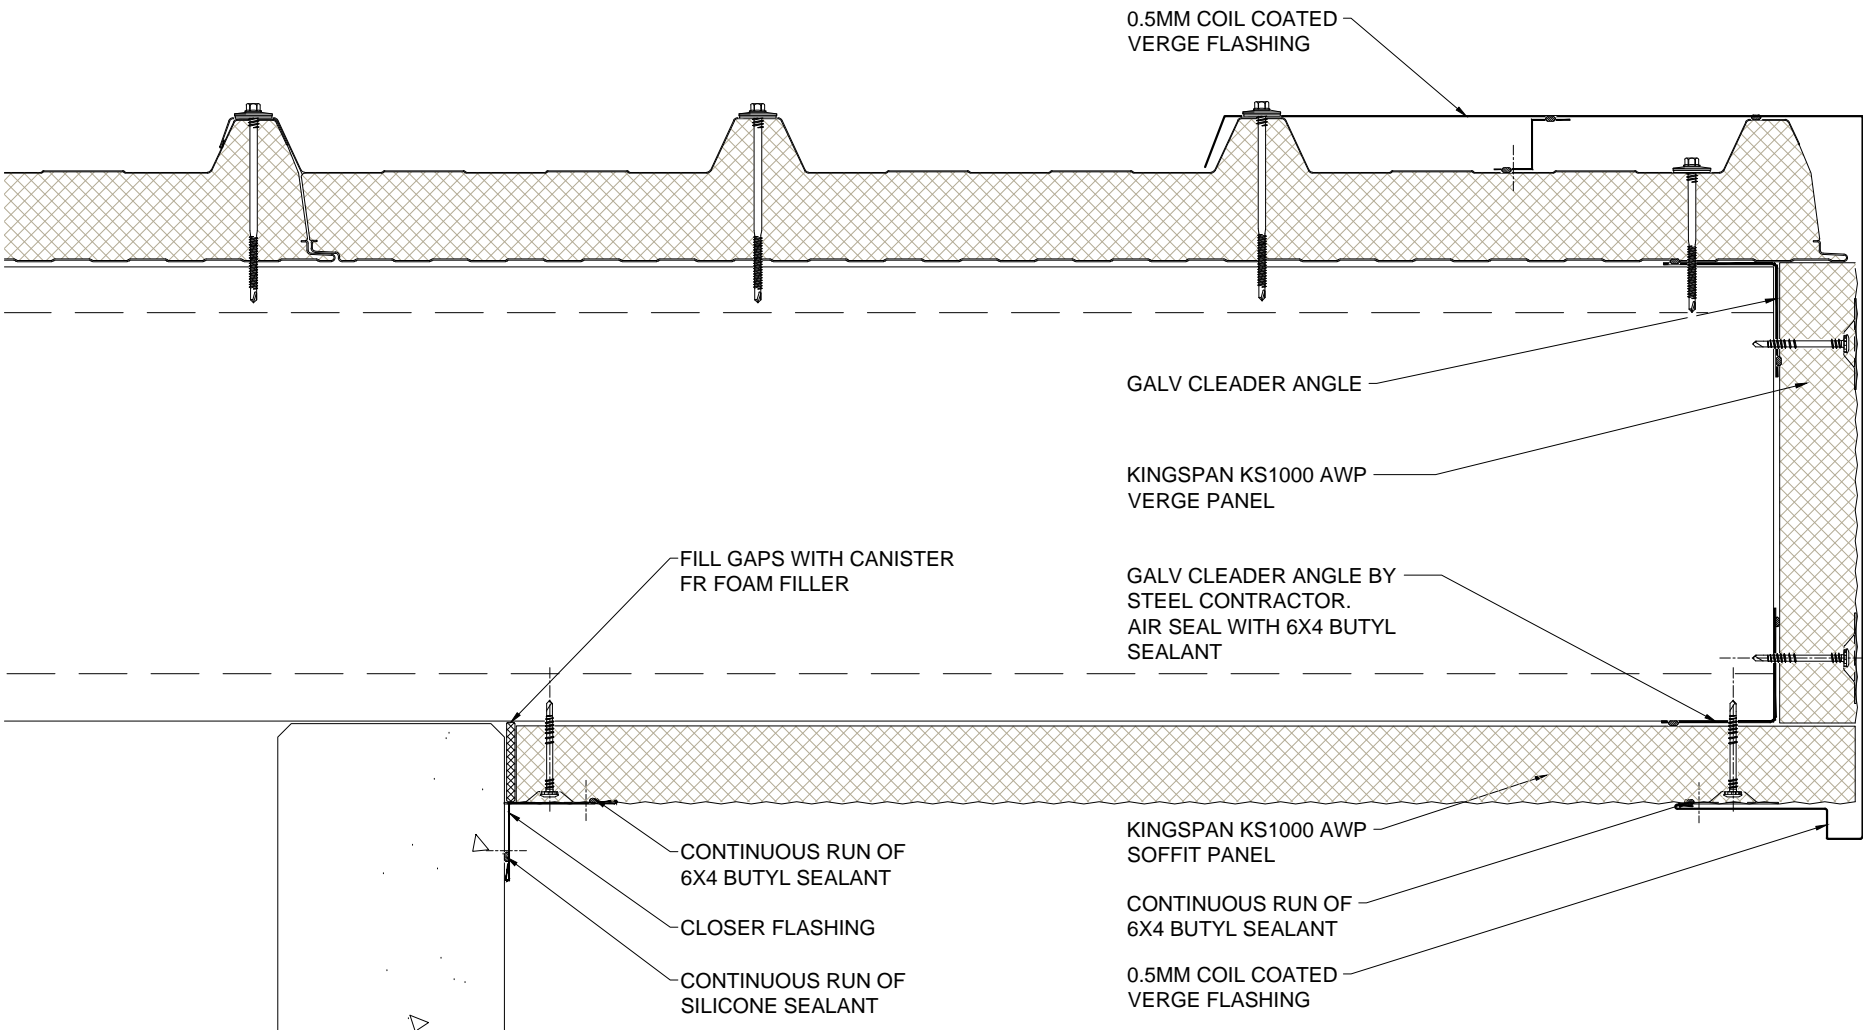



Dwg. Title		Scale	
Verge Overhang to Precast Wall (end of Roof Sheet)		1:5 @A4	
Application		Dwg. No.	Rev.
Roof & Wall Panel		RW RS 15	B

These construction drawings are the property of Kingspan Insulated Panels Pty. Ltd. and may not be reproduced in anyway without written consent from Kingspan.

www.kingspanpanels.com.au



Trapezoidal Roof Panel (KS1000 RW)

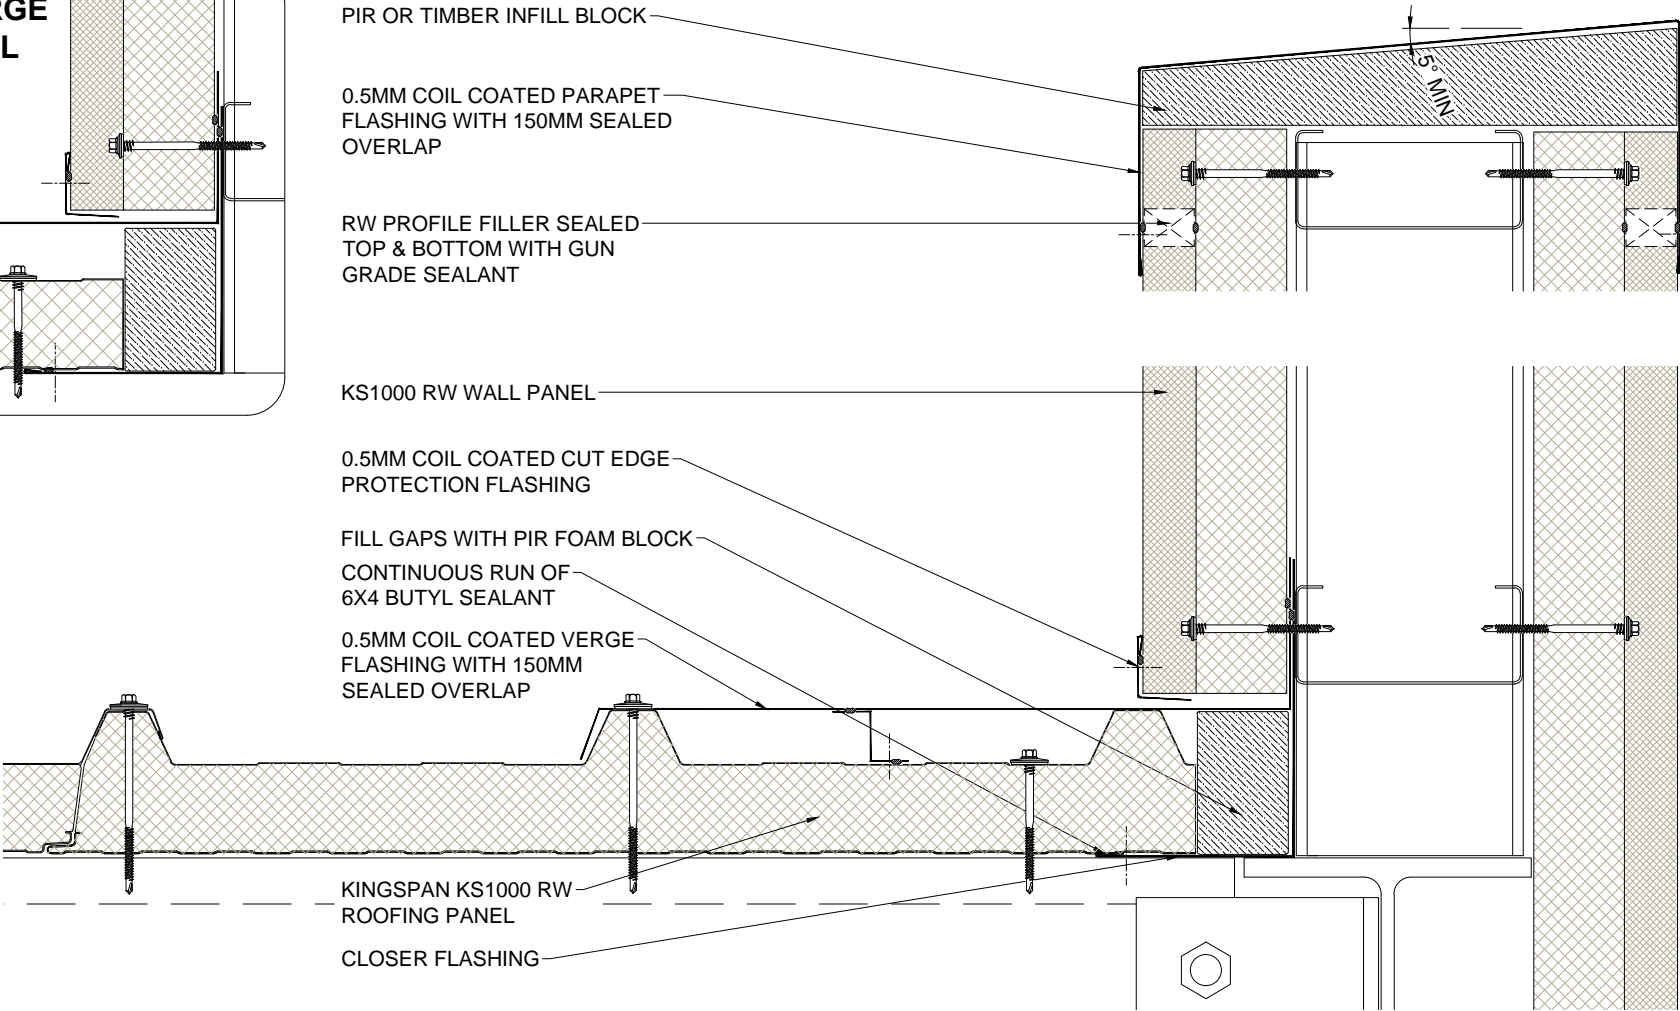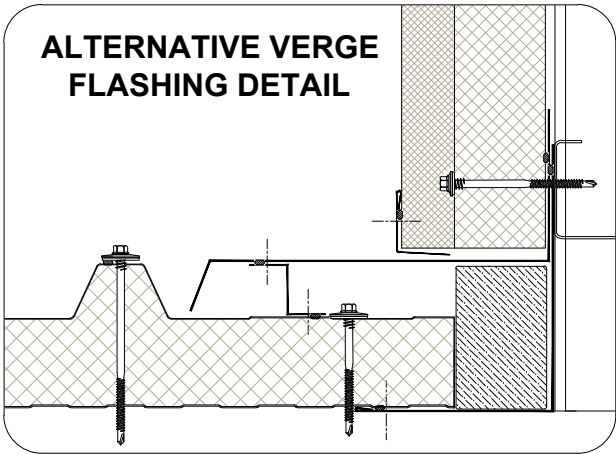



Dwg. Title		Scale	
Verge to RW Parapet (start of Roof Sheet)		1:5 @A4	
Application		Dwg. No.	Rev.
Roof & Wall Panel		RW RS 16	B

These construction drawings are the property of Kingspan Insulated Panels Pty. Ltd. and may not be reproduced in anyway without written consent from Kingspan.


www.kingspanpanels.com.au

Trapezoidal Roof Panel (KS1000 RW)

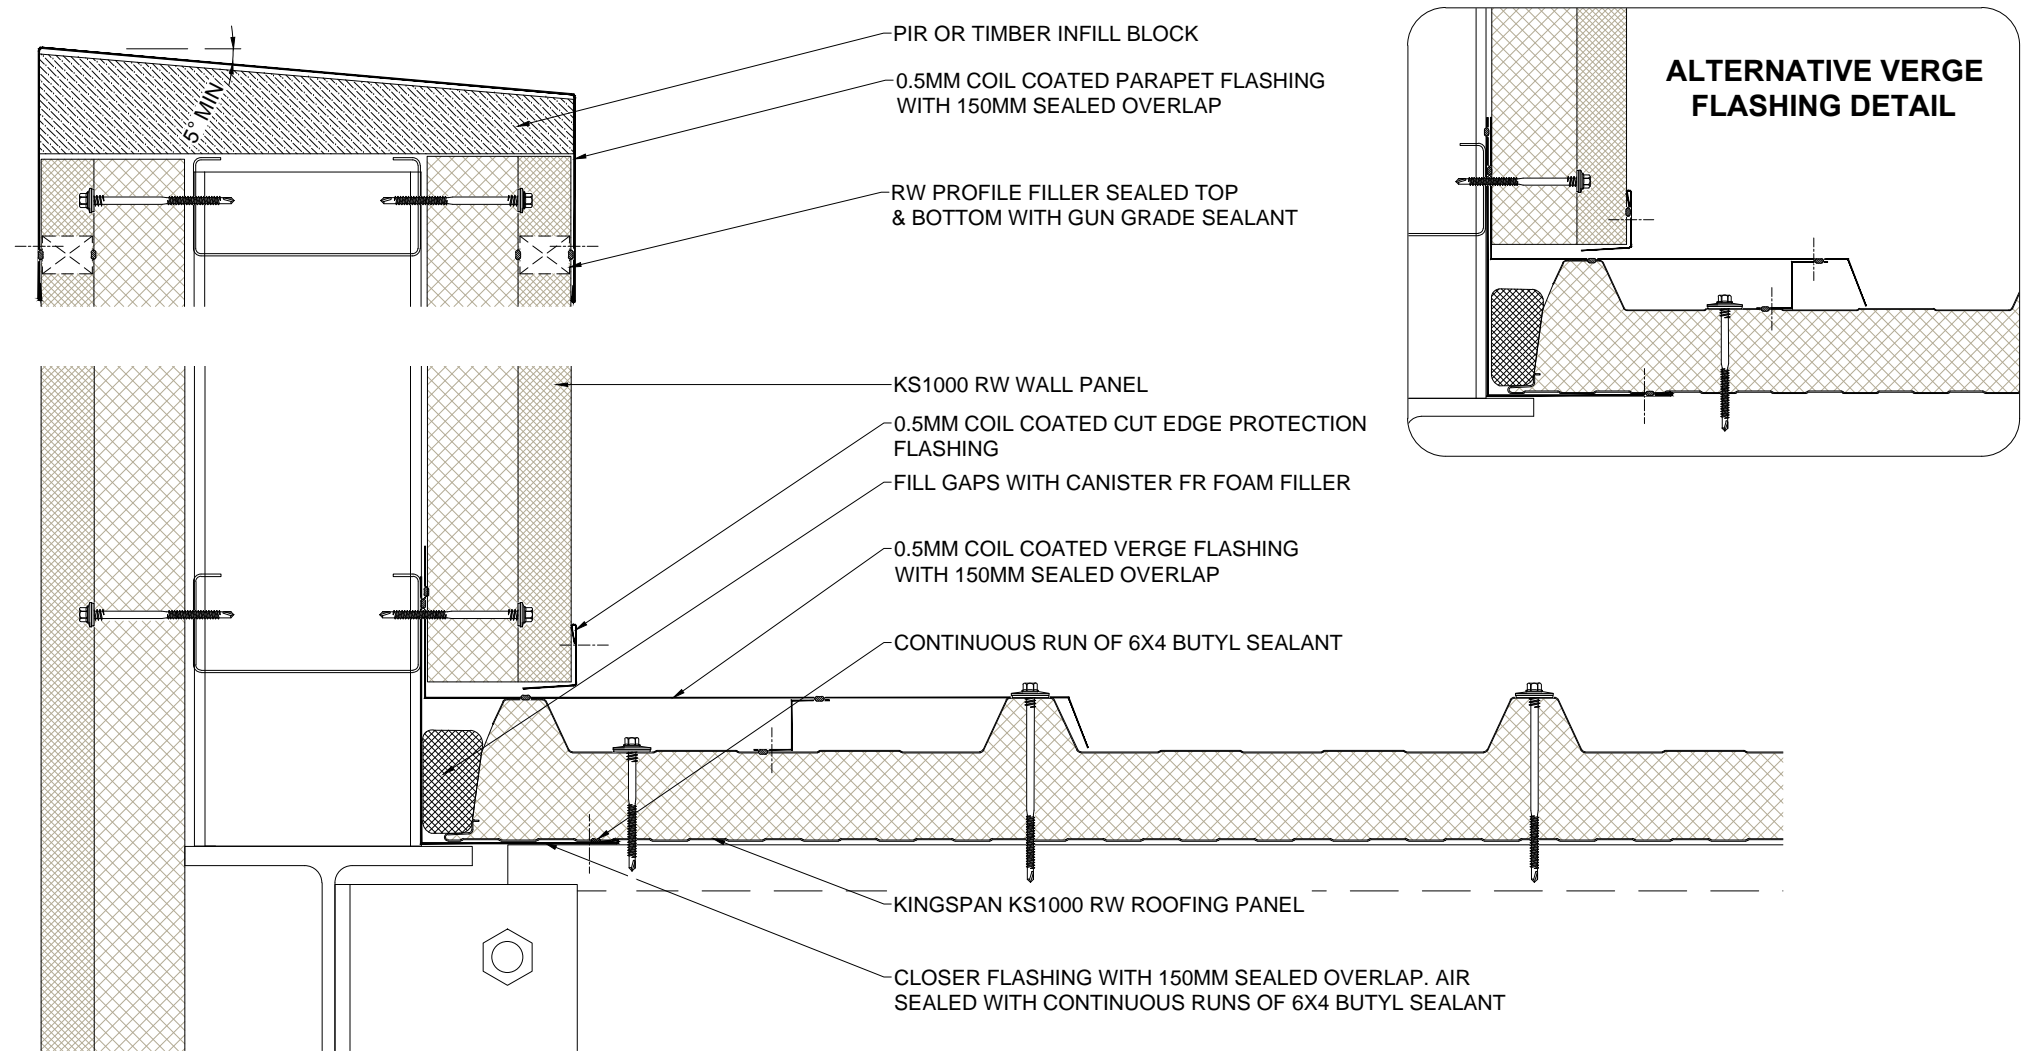

Dwg. Title	Scale		<p>These construction drawings are the property of Kingspan Insulated Panels Pty. Ltd. and may not be reproduced in anyway without written consent from Kingspan.</p> <p>www.kingspanpanels.com.au</p>	 Kingspan. Insulated Panels
Verge to RW Parapet (end of Roof Sheet)	1:5 @A4			
Application	Dwg. No.	Rev.		
Roof & Wall Panel	RW RS 17	B		

Trapezoidal Roof Panel (KS1000 RW)

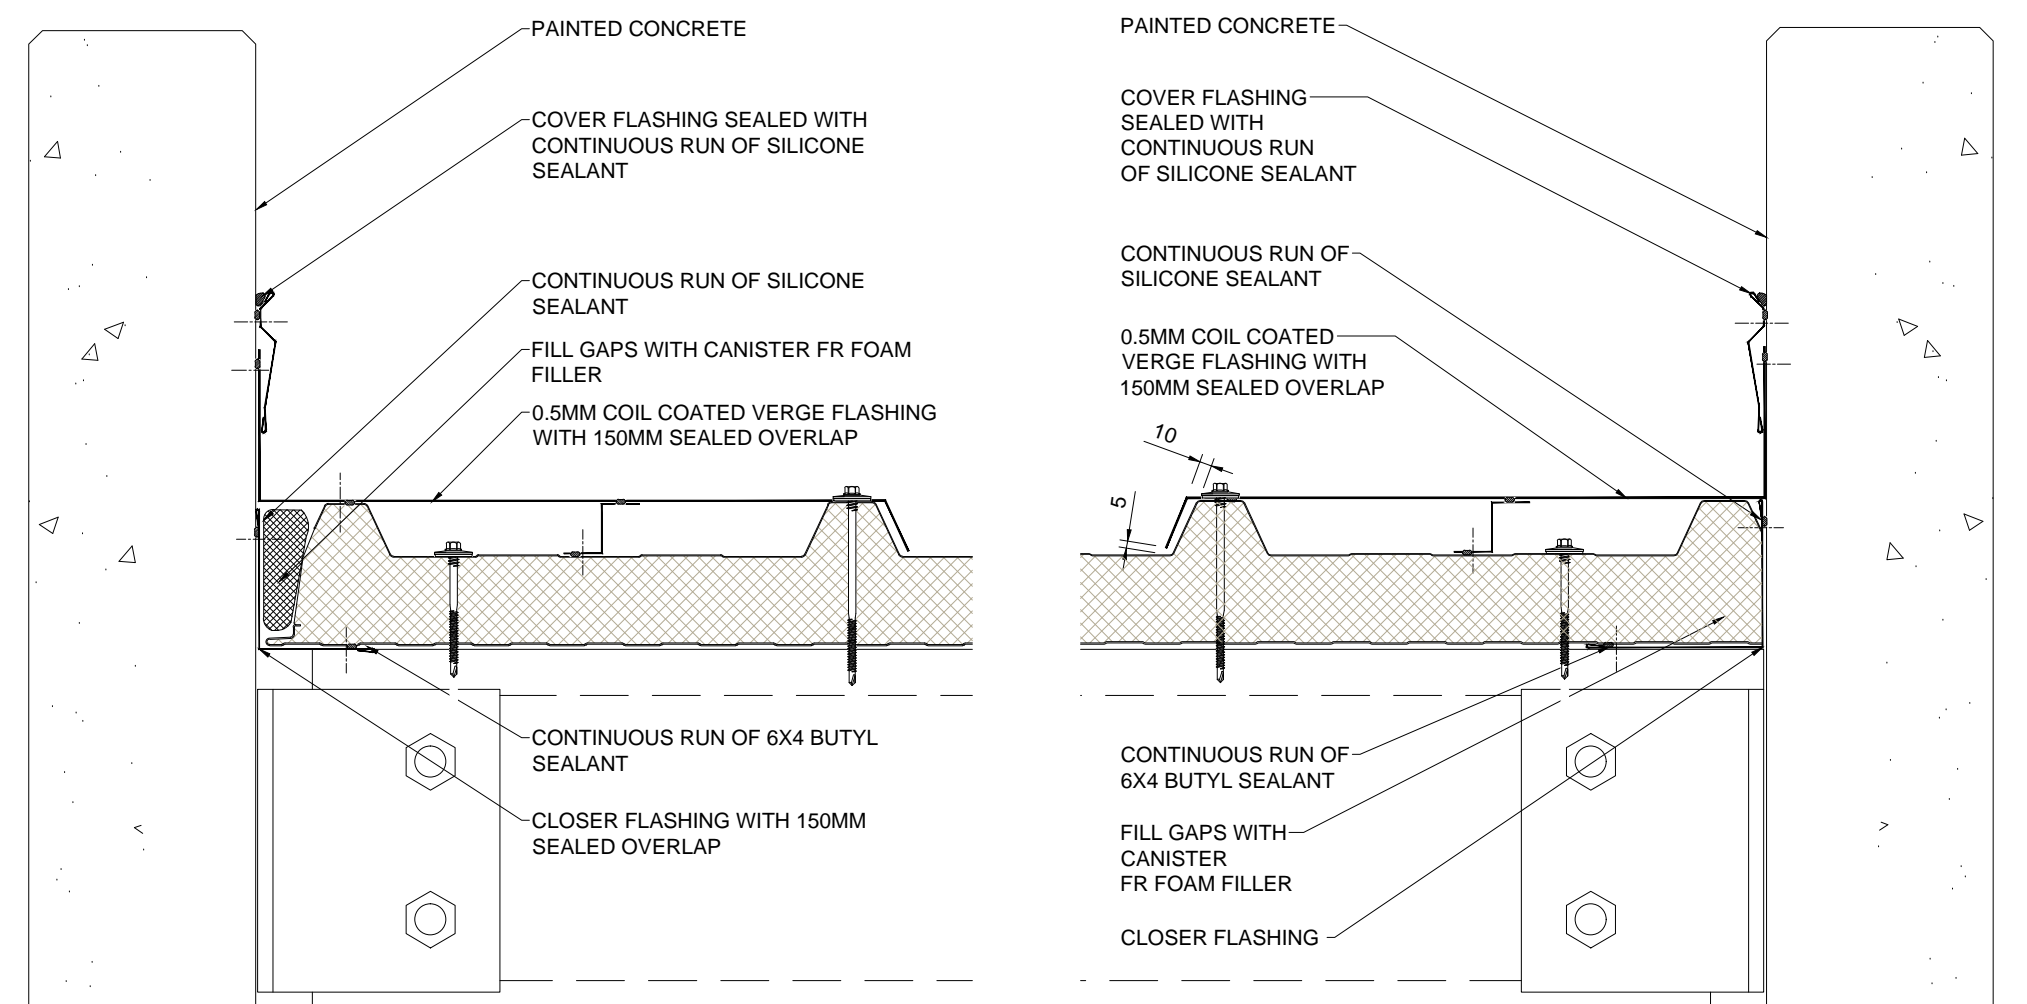


Dwg. Title		Scale	
Verge to Concrete Parapet		1:5 @A4	
Application		Dwg. No.	Rev.
Roof Panel		RW RS 18	B


These construction drawings are the property of Kingspan Insulated Panels Pty. Ltd. and may not be reproduced in anyway without written consent from Kingspan.

www.kingspanpanels.com.au


Kingspan.
Insulated Panels


Trapezoidal Roof Panel (KS1000 RW)

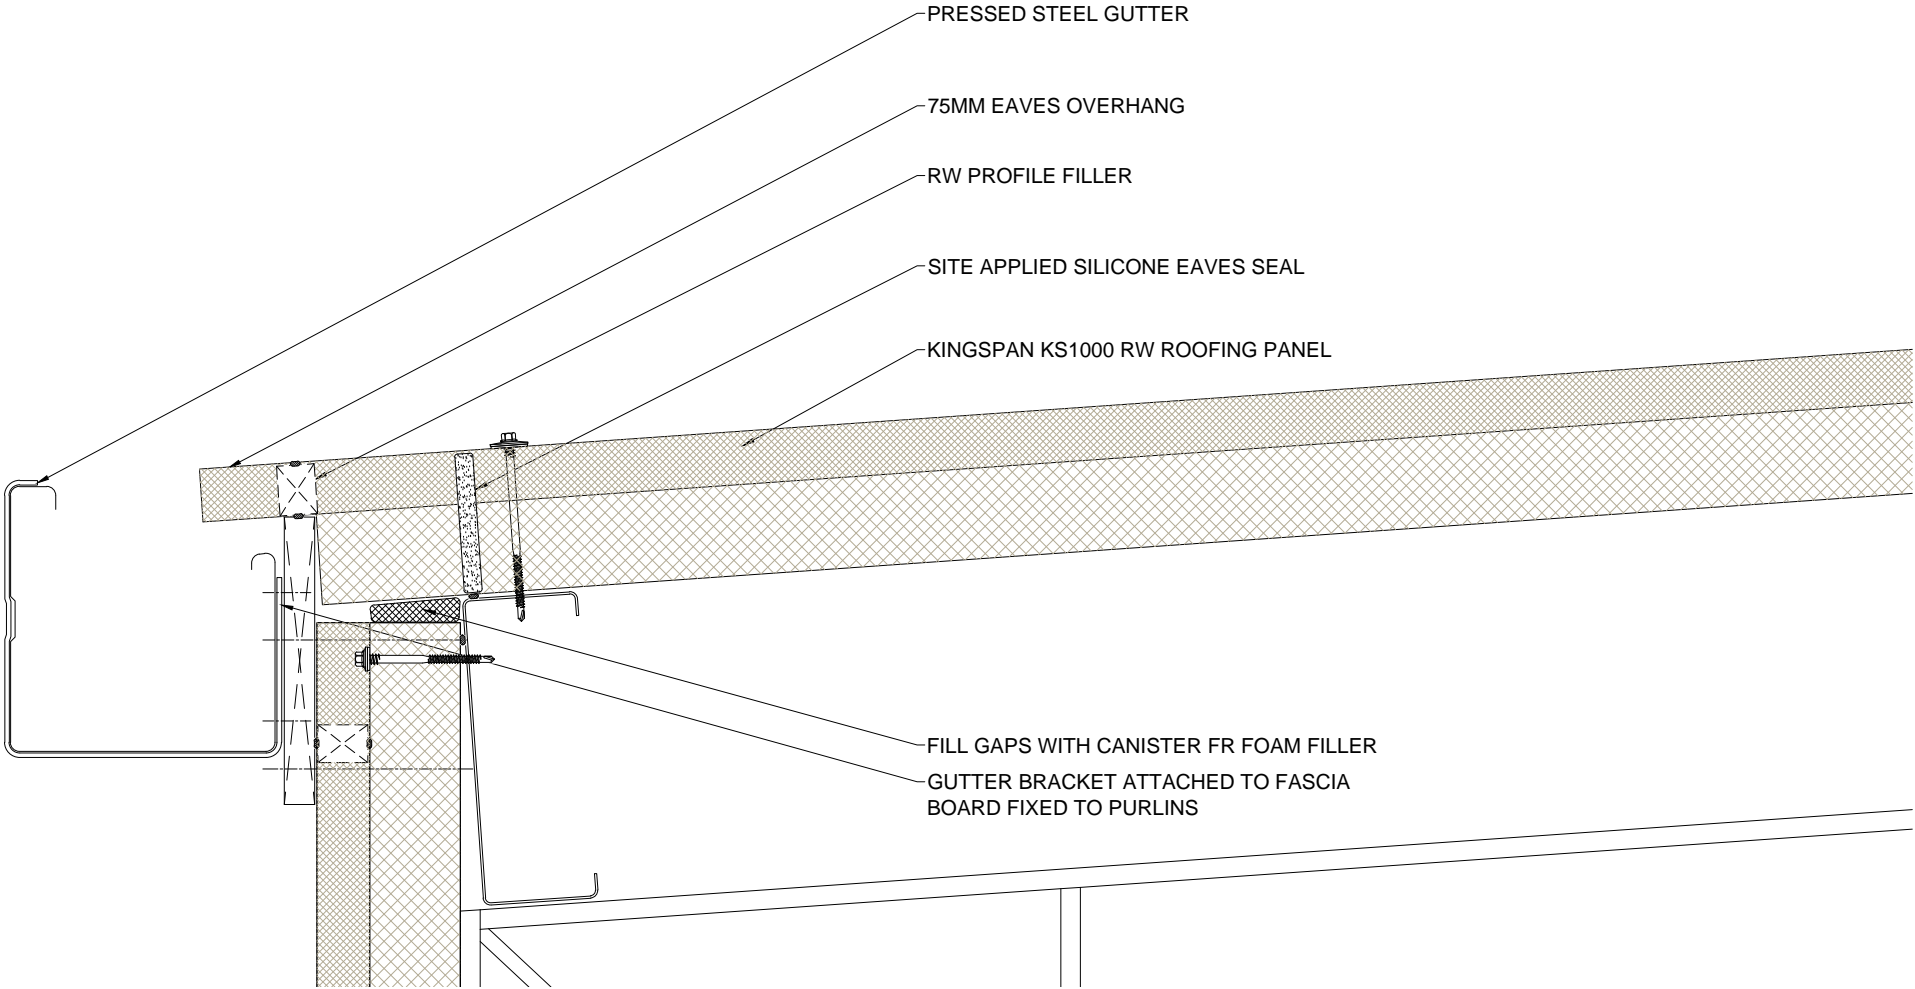


Dwg. Title	Scale		<p>These construction drawings are the property of Kingspan Insulated Panels Pty. Ltd. and may not be reproduced in anyway without written consent from Kingspan.</p> <p>www.kingspanpanels.com.au</p>	
Eaves to RW Wall	1:5 @A4			
Application	Dwg. No.	Rev.		
Roof & Wall Panel	RW RS 19	B		


Trapezoidal Roof Panel (KS1000 RW)

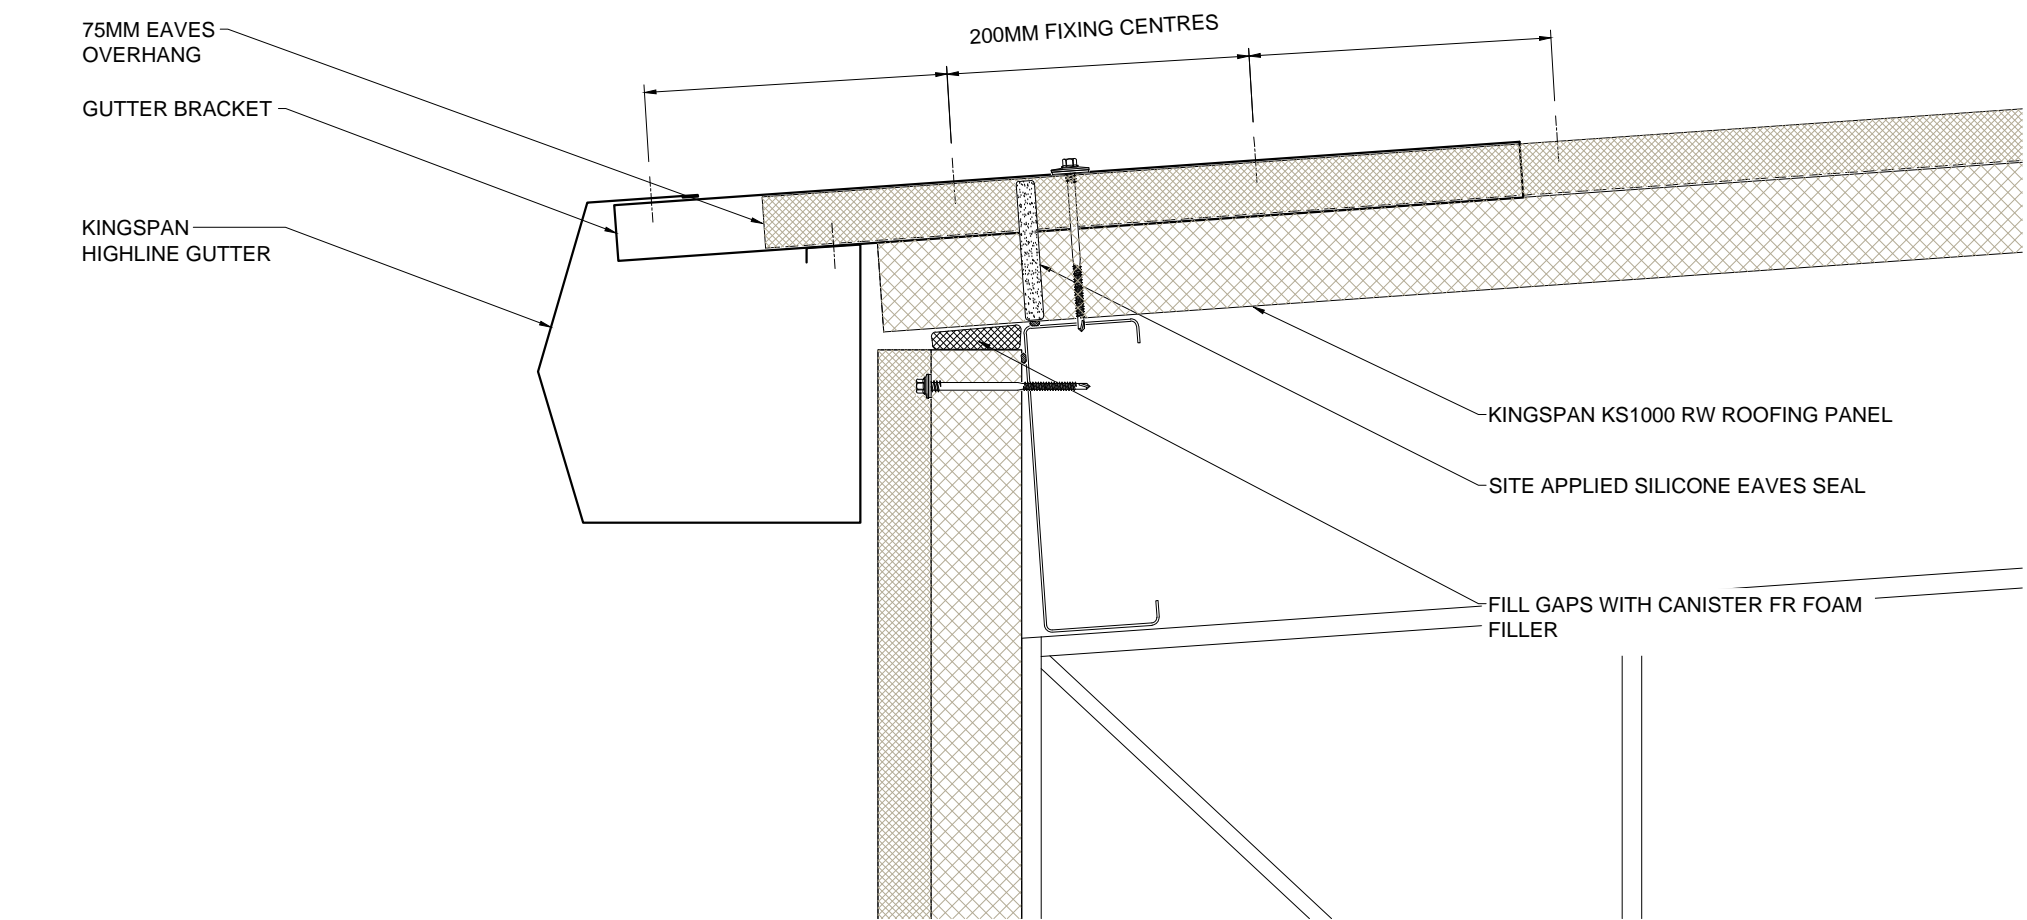


Dwg. Title		Scale		<p>These construction drawings are the property of Kingspan Insulated Panels Pty. Ltd. and may not be reproduced in anyway without written consent from Kingspan.</p> <p>www.kingspanpanels.com.au</p>	
Eaves to RW Wall (Highline Gutter)		1:5 @A4			
Application		Dwg. No.	Rev.		
Roof Panel		RW RS 20	A		

Trapezoidal Roof Panel (KS1000 RW)

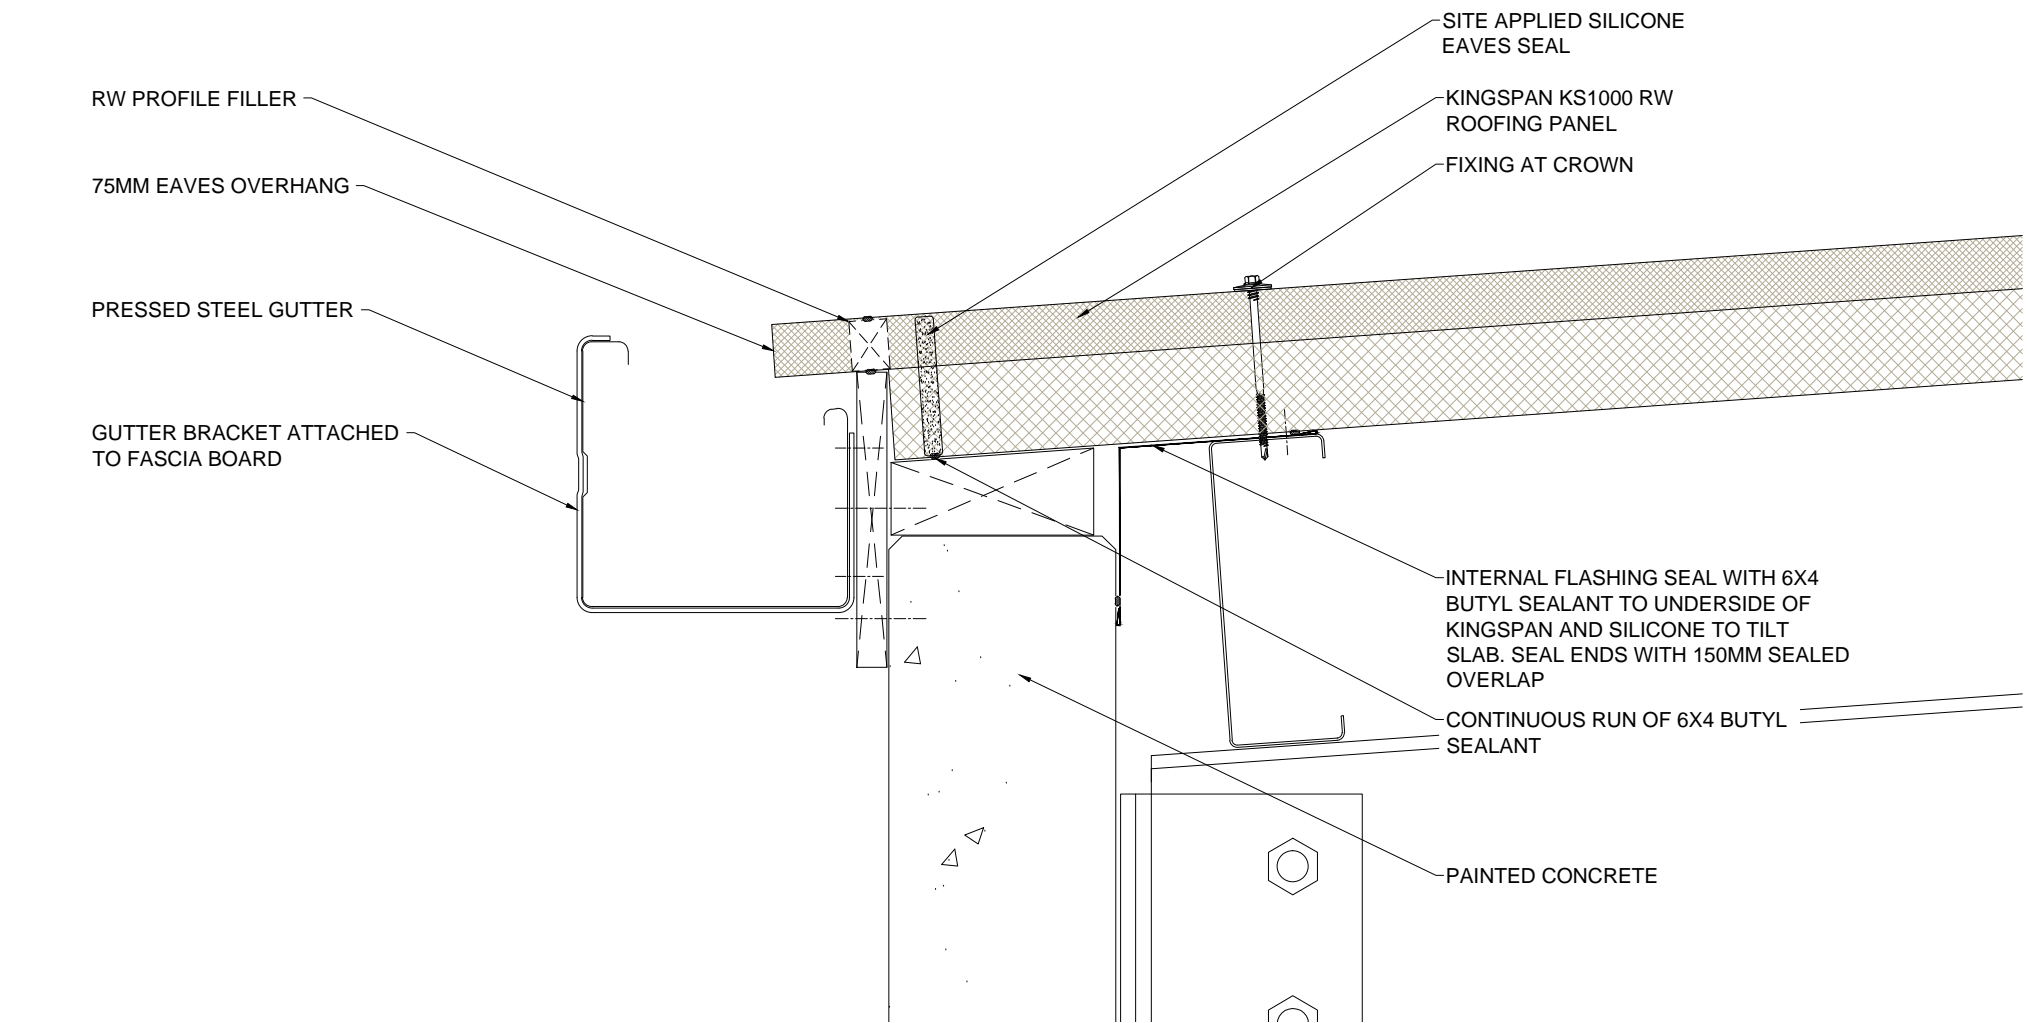

Dwg. Title		Scale		<p>These construction drawings are the property of Kingspan Insulated Panels Pty. Ltd. and may not be reproduced in anyway without written consent from Kingspan.</p> <p>www.kingspanpanels.com.au</p>	
Eaves to Pre-Cast Wall		1:5 @A4			
Application		Dwg. No.	Rev.		
Roof & Wall Panel		RW RS 21	B		

Trapezoidal Roof Panel (KS1000 RW)

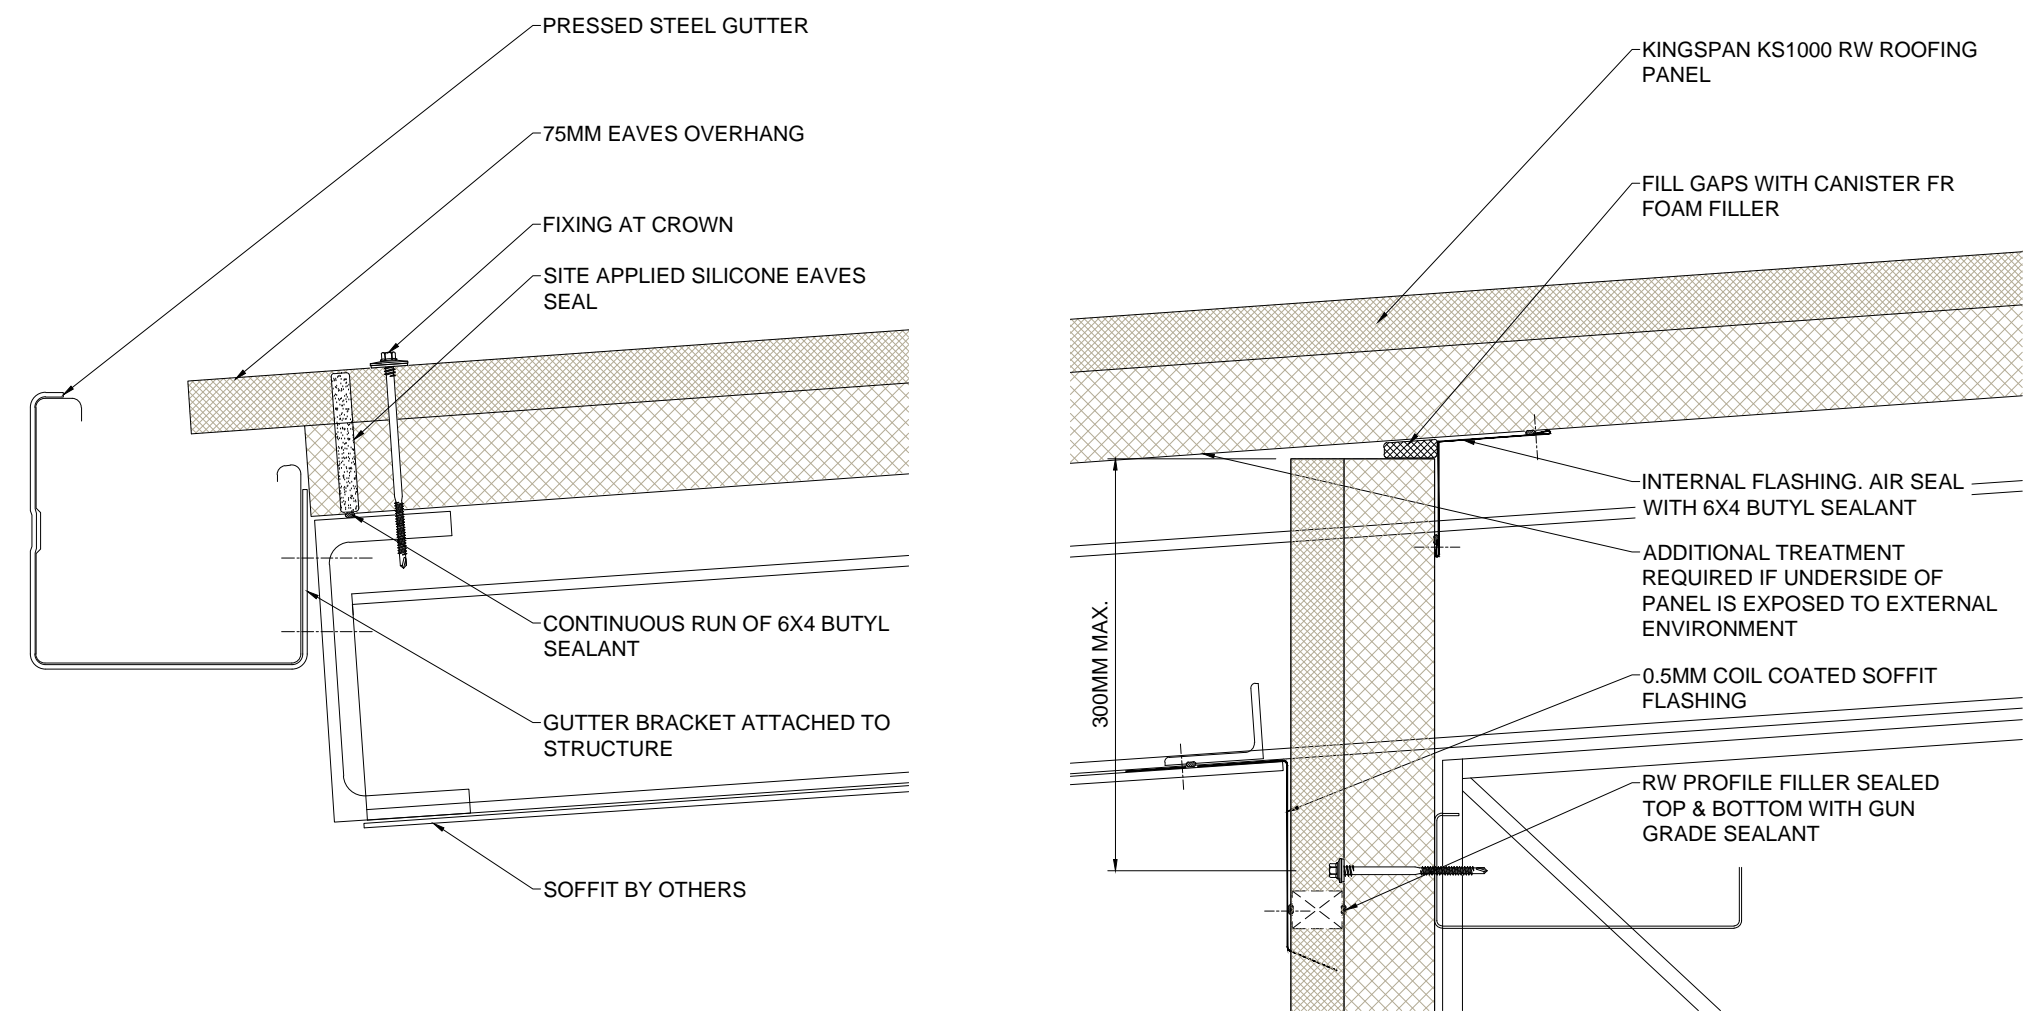


Dwg. Title		Scale	
Eaves Overhang to RW Wall		1:5 @A4	
Application		Dwg. No.	Rev.
Roof Panel		RW RS 22	B


These construction drawings are the property of Kingspan Insulated Panels Pty. Ltd. and may not be reproduced in anyway without written consent from Kingspan.

www.kingspanpanels.com.au


Kingspan.
Insulated Panels


Trapezoidal Roof Panel (KS1000 RW)

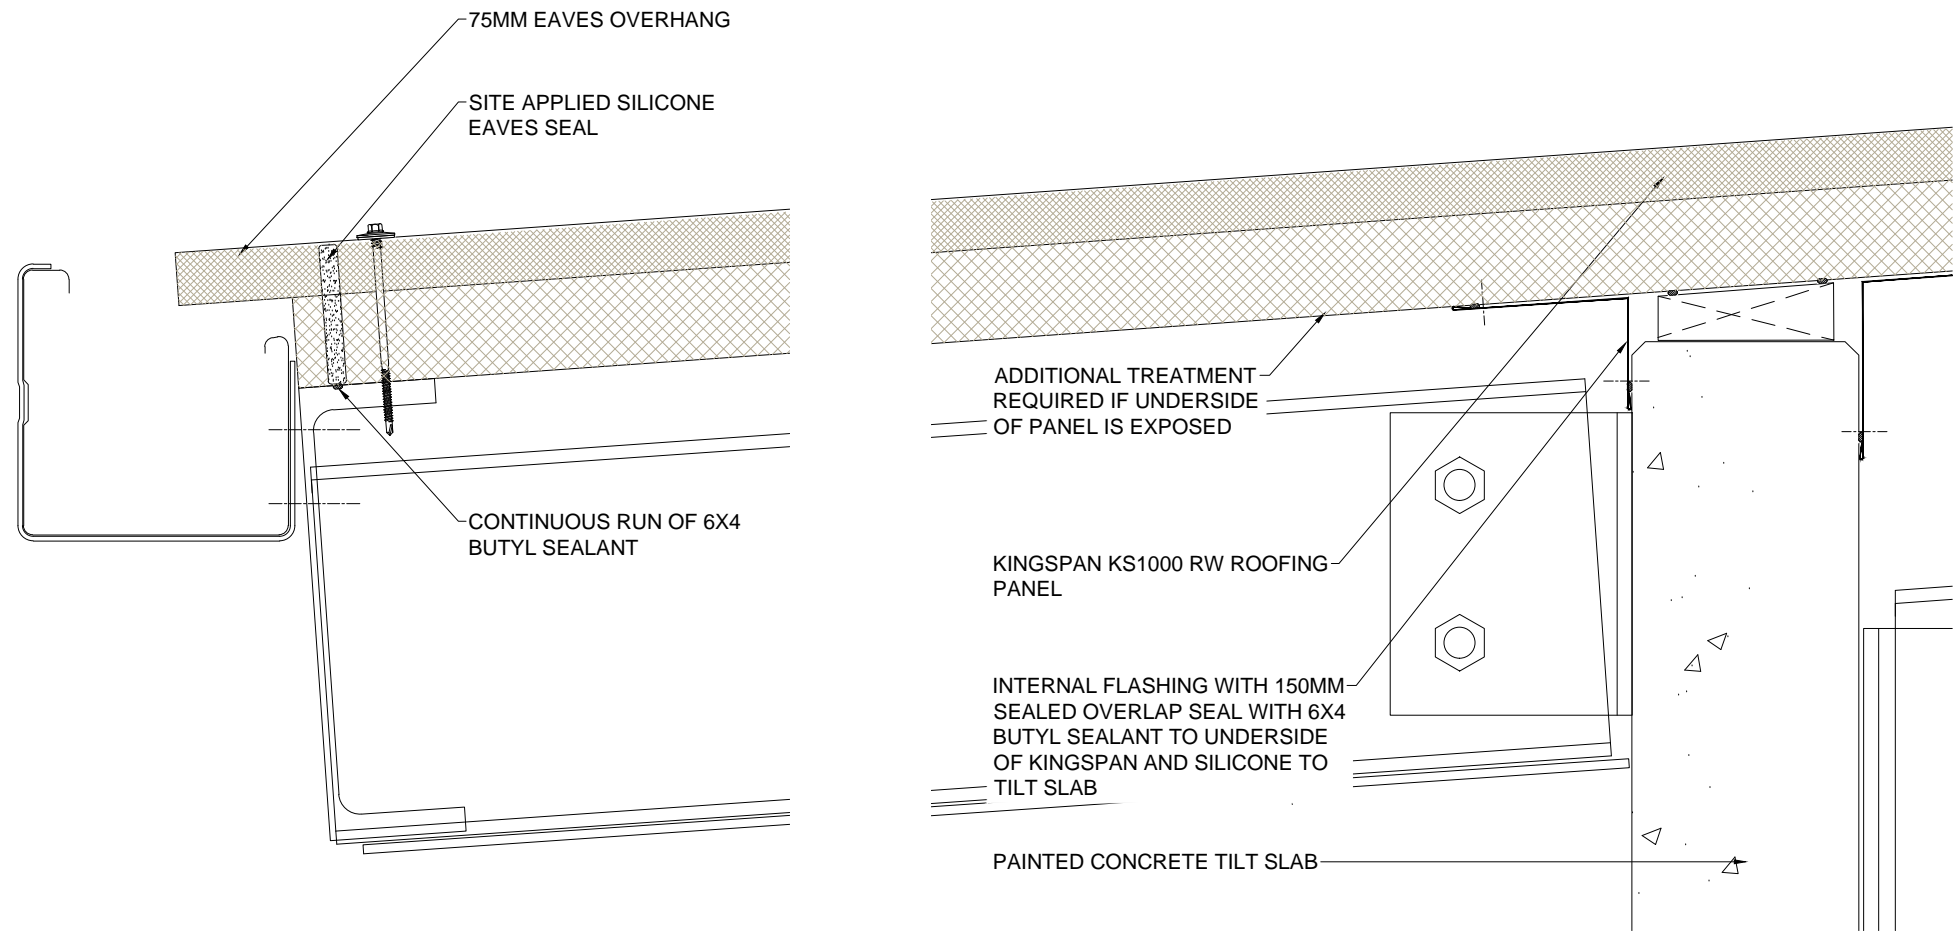


Dwg. Title		Scale		<p>These construction drawings are the property of Kingspan Insulated Panels Pty. Ltd. and may not be reproduced in anyway without written consent from Kingspan.</p> <p>www.kingspanpanels.com.au</p>	
Eaves Overhang To Pre-Cast Wall		1:5 @A4			
Application		Dwg. No.	Rev.		
Roof Panel		RW RS 23	B		


Trapezoidal Roof Panel (KS1000 RW)

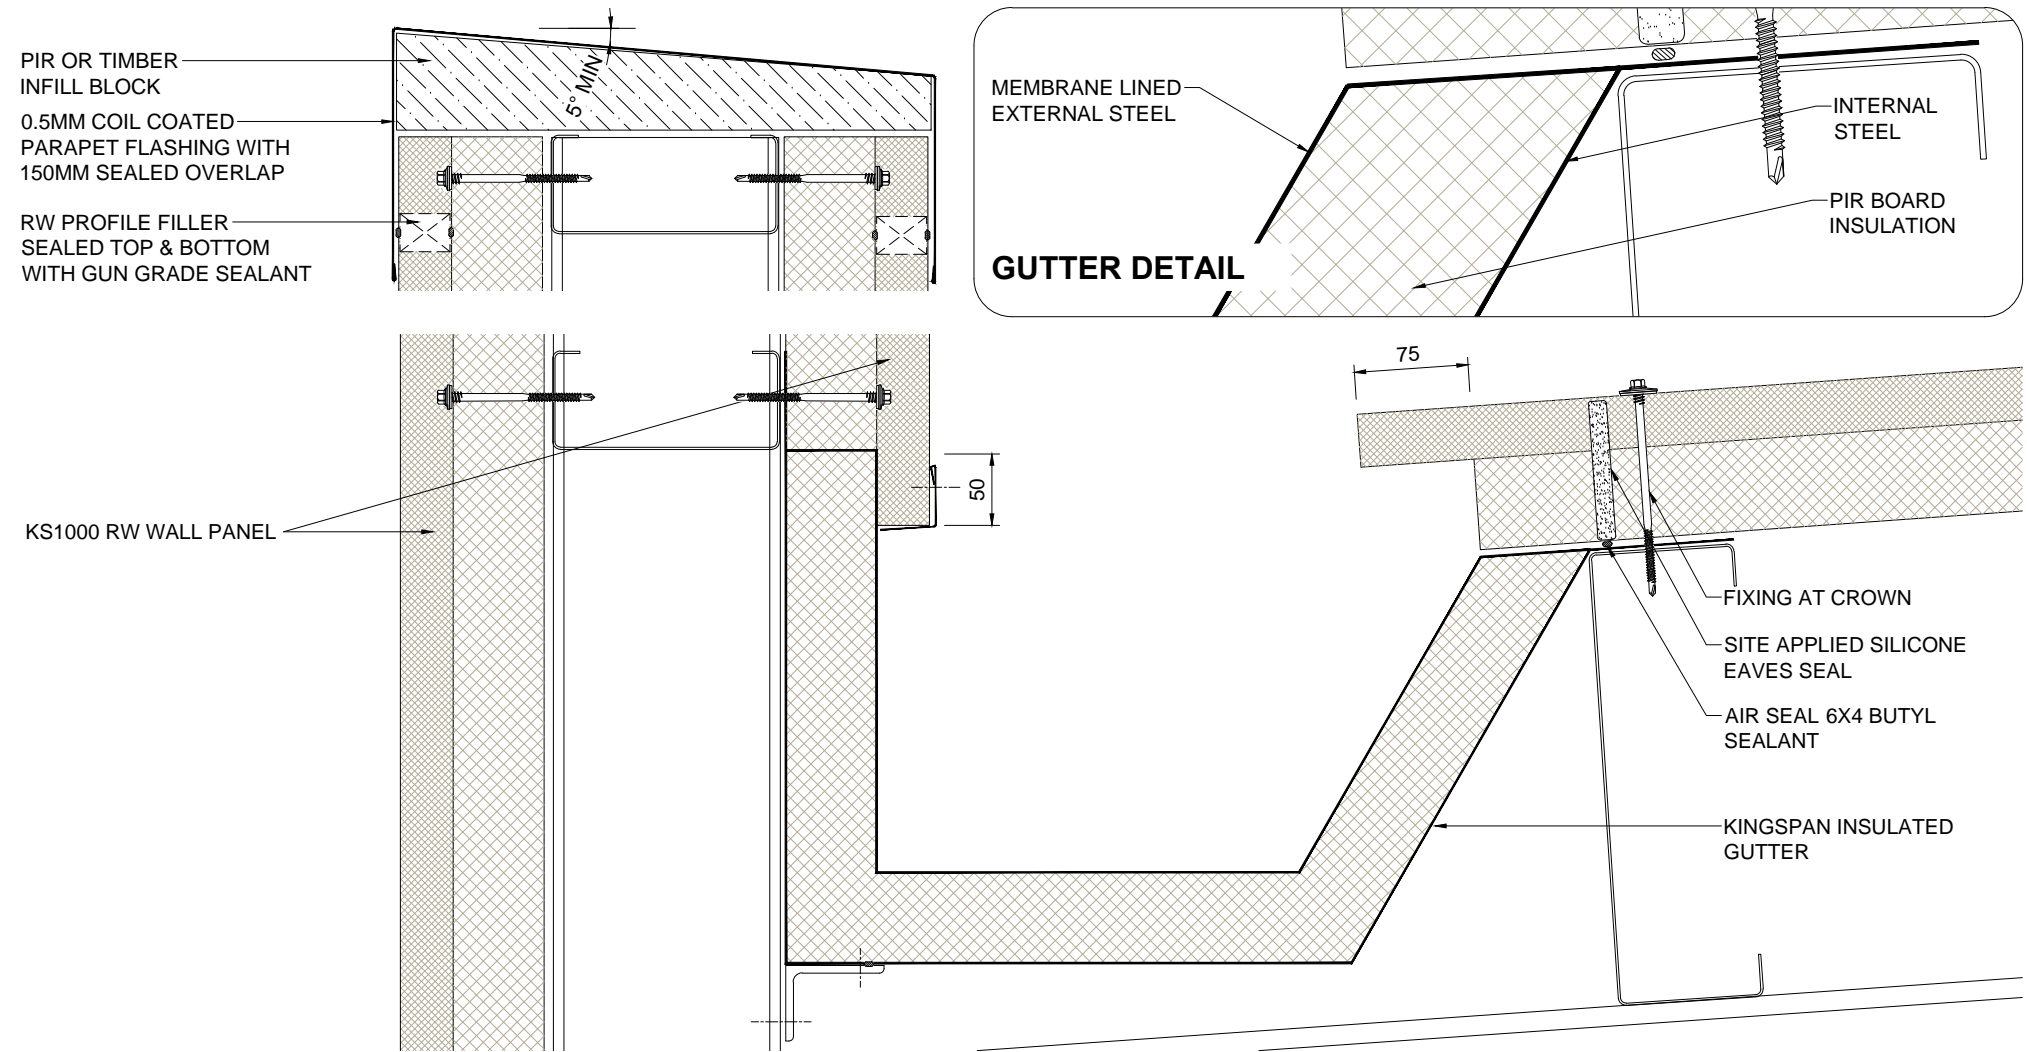


Dwg. Title		Scale		<p>These construction drawings are the property of Kingspan Insulated Panels Pty. Ltd. and may not be reproduced in anyway without written consent from Kingspan.</p> <p>www.kingspanpanels.com.au</p>	
Eaves to RW Parapet		1:5 @A4			
Application		Dwg. No.	Rev.		
Roof Panel		RW RS 24	B		


Trapezoidal Roof Panel (KS1000 RW)

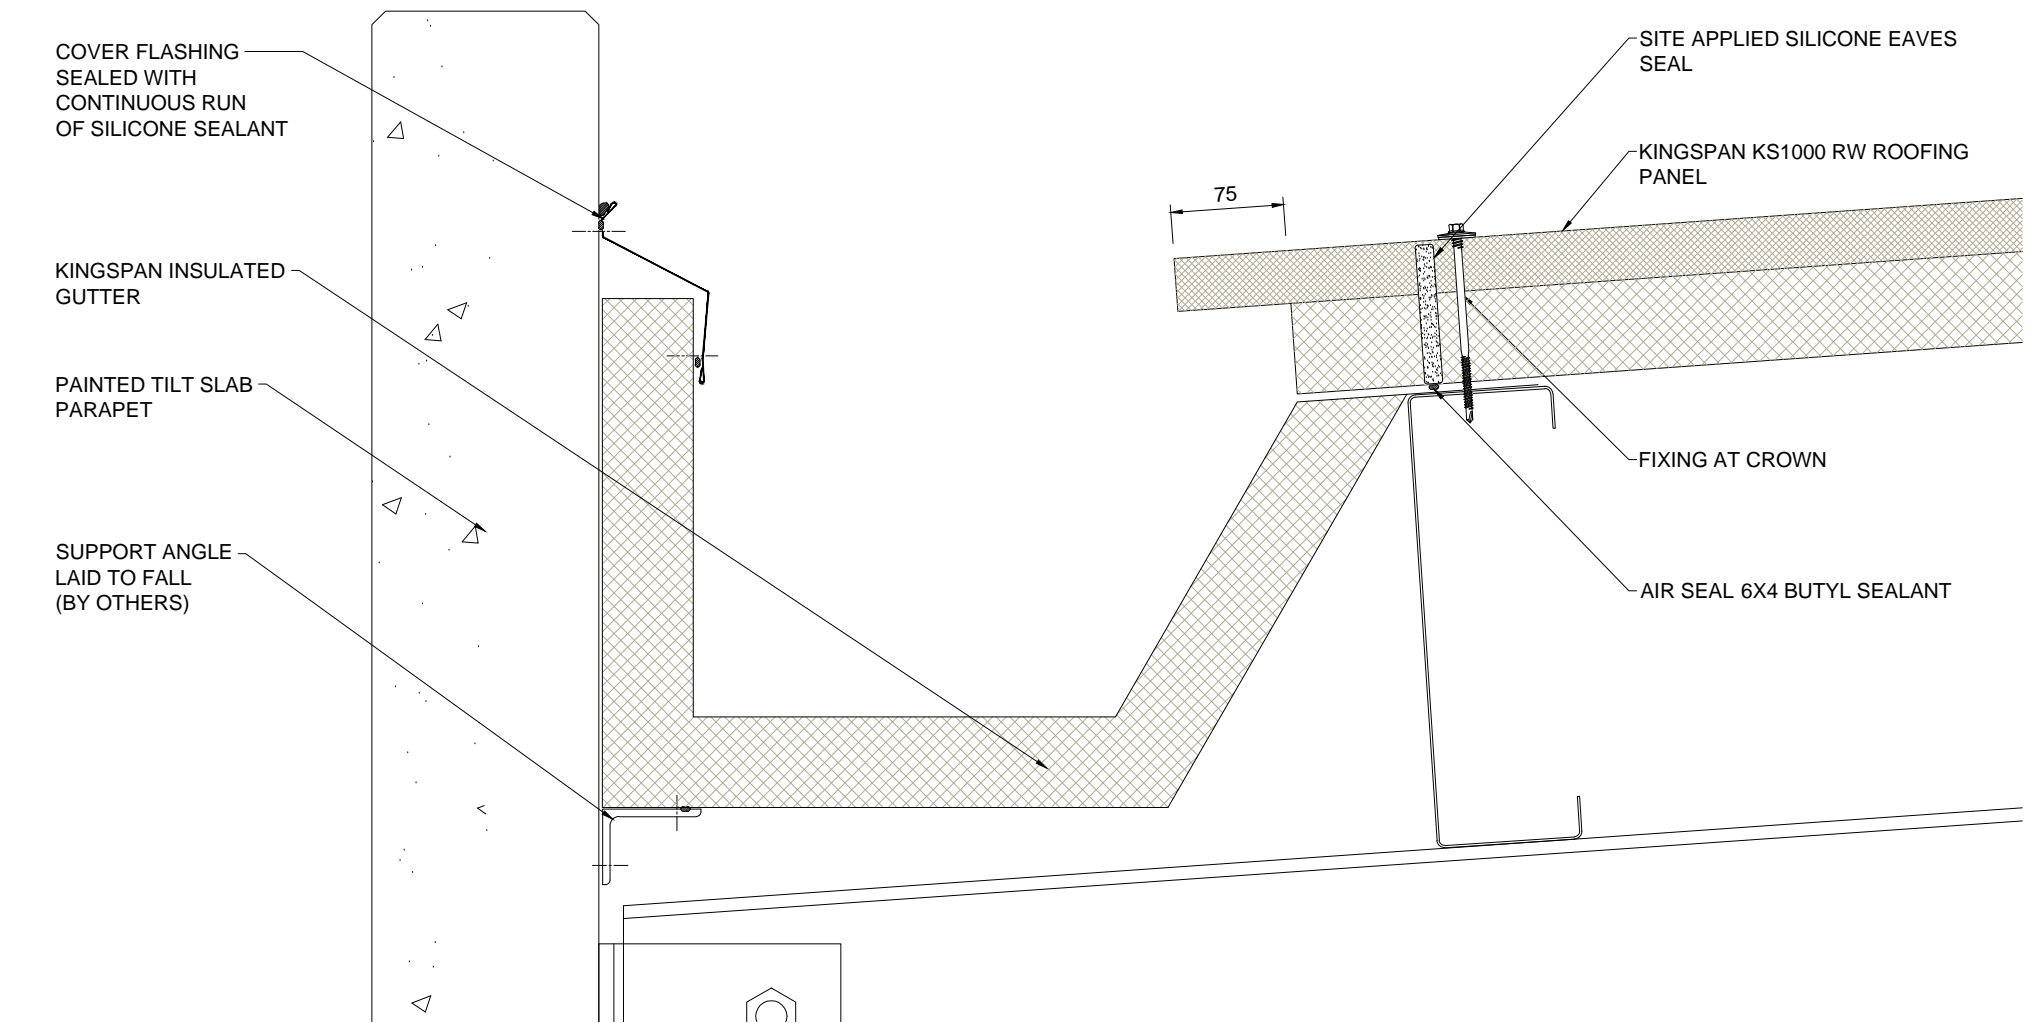

Dwg. Title		Scale		<p>These construction drawings are the property of Kingspan Insulated Panels Pty. Ltd. and may not be reproduced in anyway without written consent from Kingspan.</p> <p>www.kingspanpanels.com.au</p>	
Eaves to Pre-Cast Parapet		1:5 @A4			
Application		Dwg. No.	Rev.		
Roof Panel		RW RS 25	B		

Trapezoidal Roof Panel (KS1000 RW)

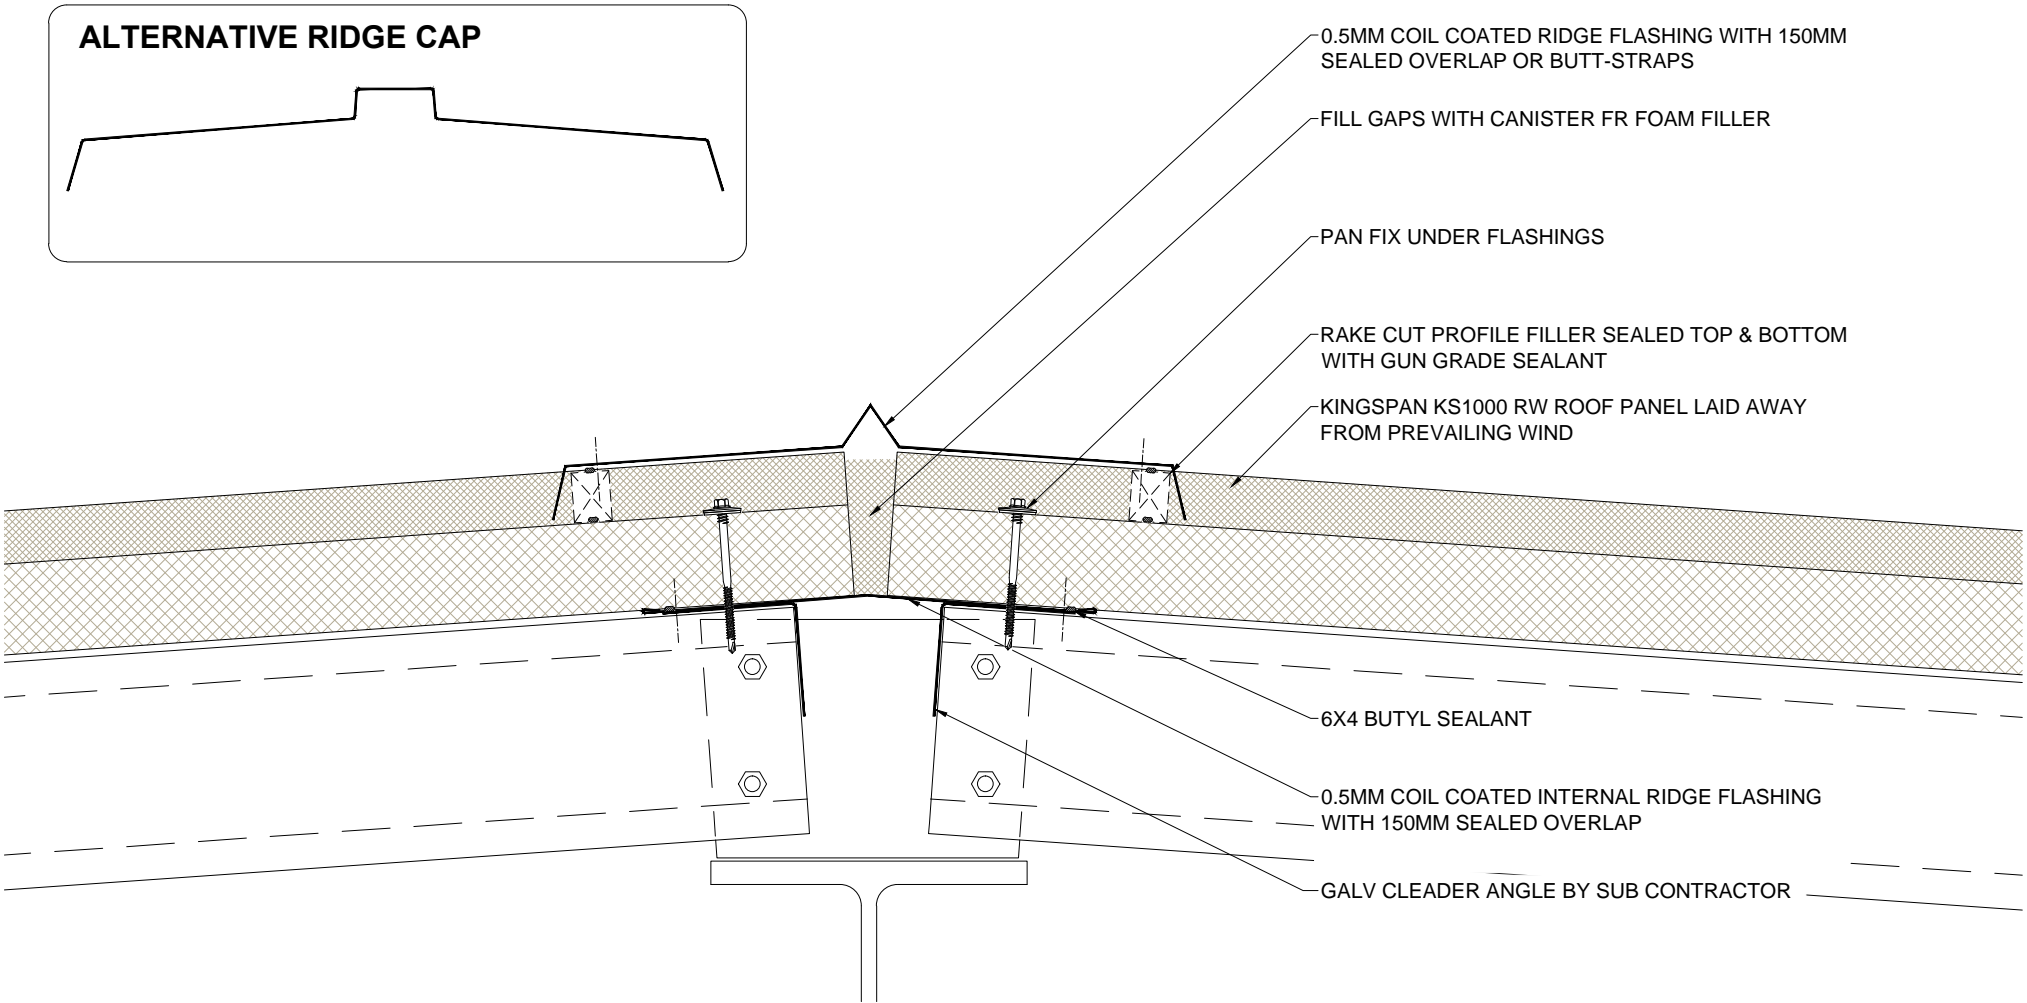

Dwg. Title		Scale		<p>These construction drawings are the property of Kingspan Insulated Panels Pty. Ltd. and may not be reproduced in anyway without written consent from Kingspan.</p> <p>www.kingspanpanels.com.au</p> 
Hip Detail		1:5 @A4		
Application		Dwg. No.	Rev.	
Roof Panel		RW RS 26	B	


Technical drawing of a roof eave detail showing a Kingspan insulated gutter installation. The drawing includes labels for 'SITE CUT-BACK. TURN DOWN THROUGH ENDS IF REQUIRED', 'SITE APPLIED SILICONE EAVES SEAL', '75' (dimension), 'FIXING AT CROWN', 'AIR SEAL 6X4 BUTYL SEALANT', 'GALV. CLEADER ANGLE BY SUB CONTRACTOR', and 'KINGSPAN INSULATED GUTTER'. The gutter is shown with a cross-section of the roof structure and a dashed line indicating the gutter's position.


These construction drawings are the property of Kingspan Insulated Panels Pty. Ltd. and may not be reproduced in anyway without written consent from Kingspan.

www.kingspanpanels.com.au





Trapezoidal Roof Panel (KS1000 RW)

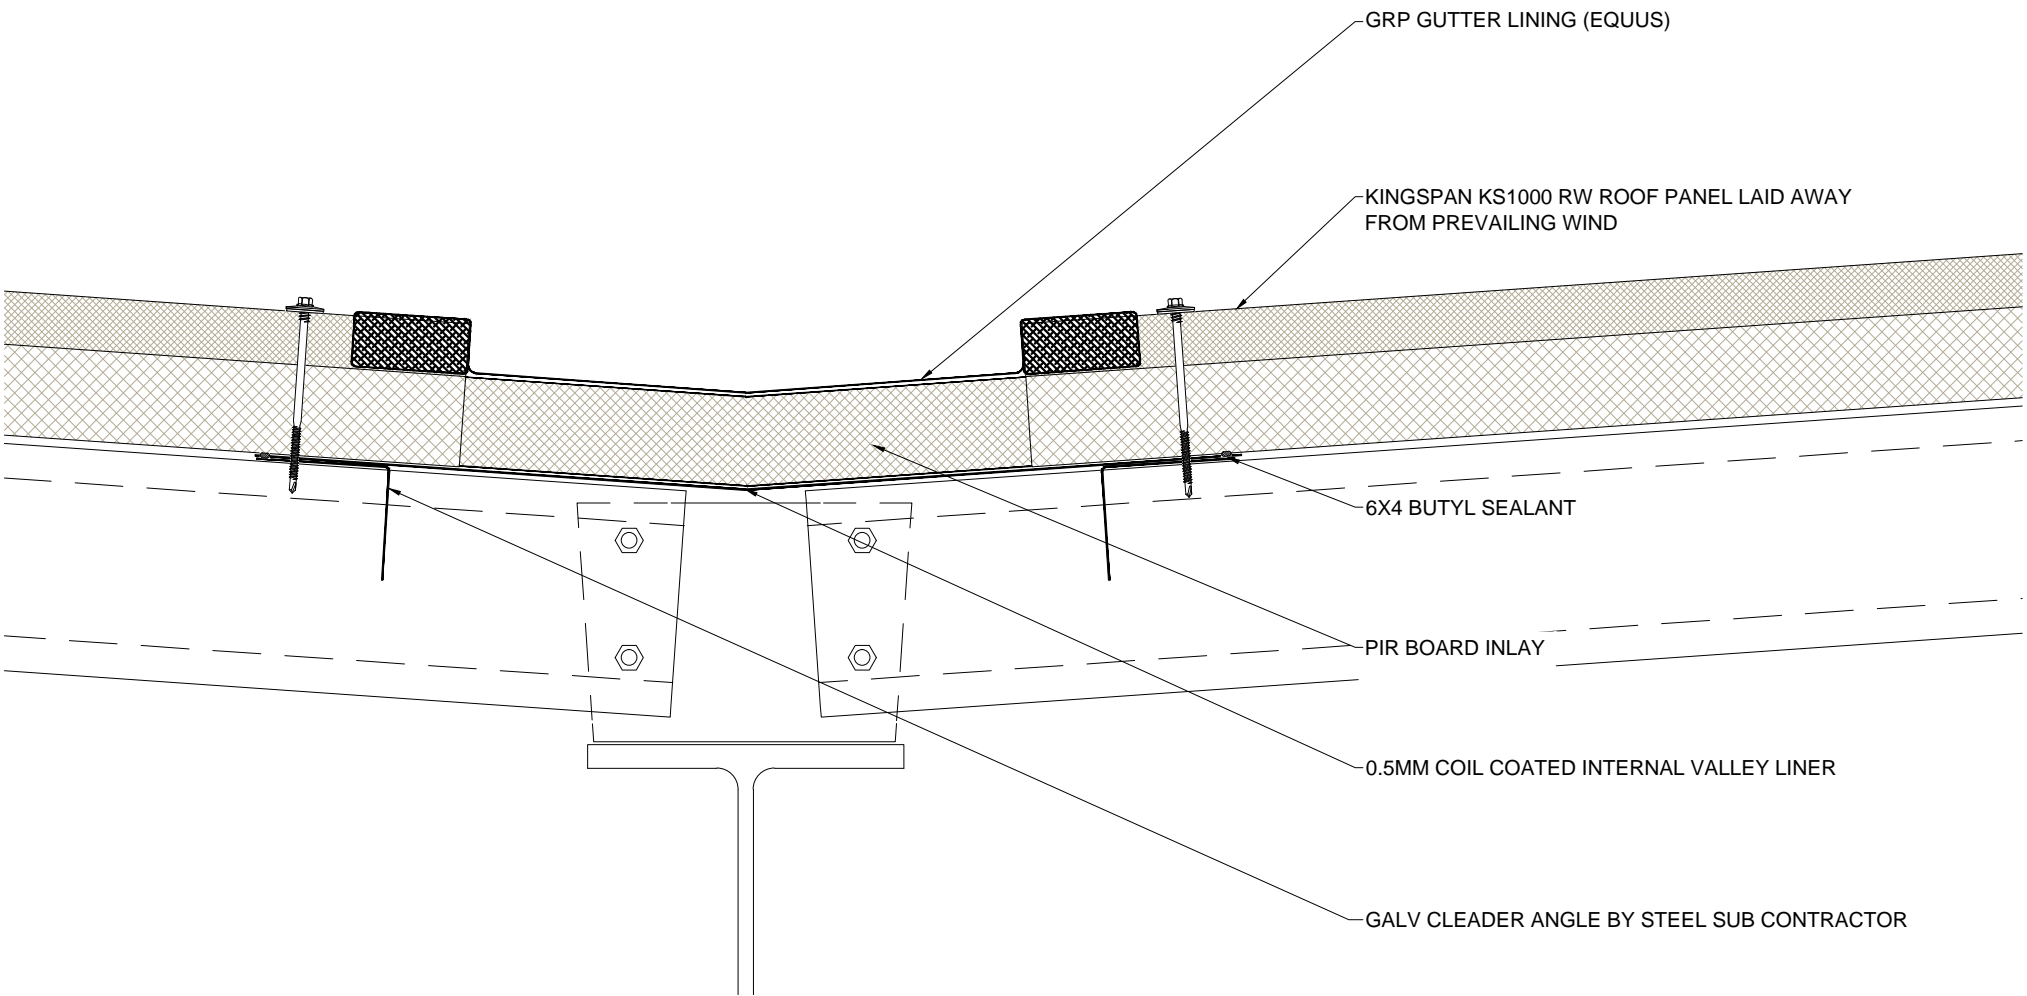


Dwg. Title		Scale		<p>These construction drawings are the property of Kingspan Insulated Panels Pty. Ltd. and may not be reproduced in anyway without written consent from Kingspan.</p> <p>www.kingspanpanels.com.au</p>	
Valley Hip 2		1:5 @A4			
Application		Dwg. No.	Rev.		
Roof Panel		RW RS 28	B		


Trapezoidal Roof Panel (KS1000 RW)

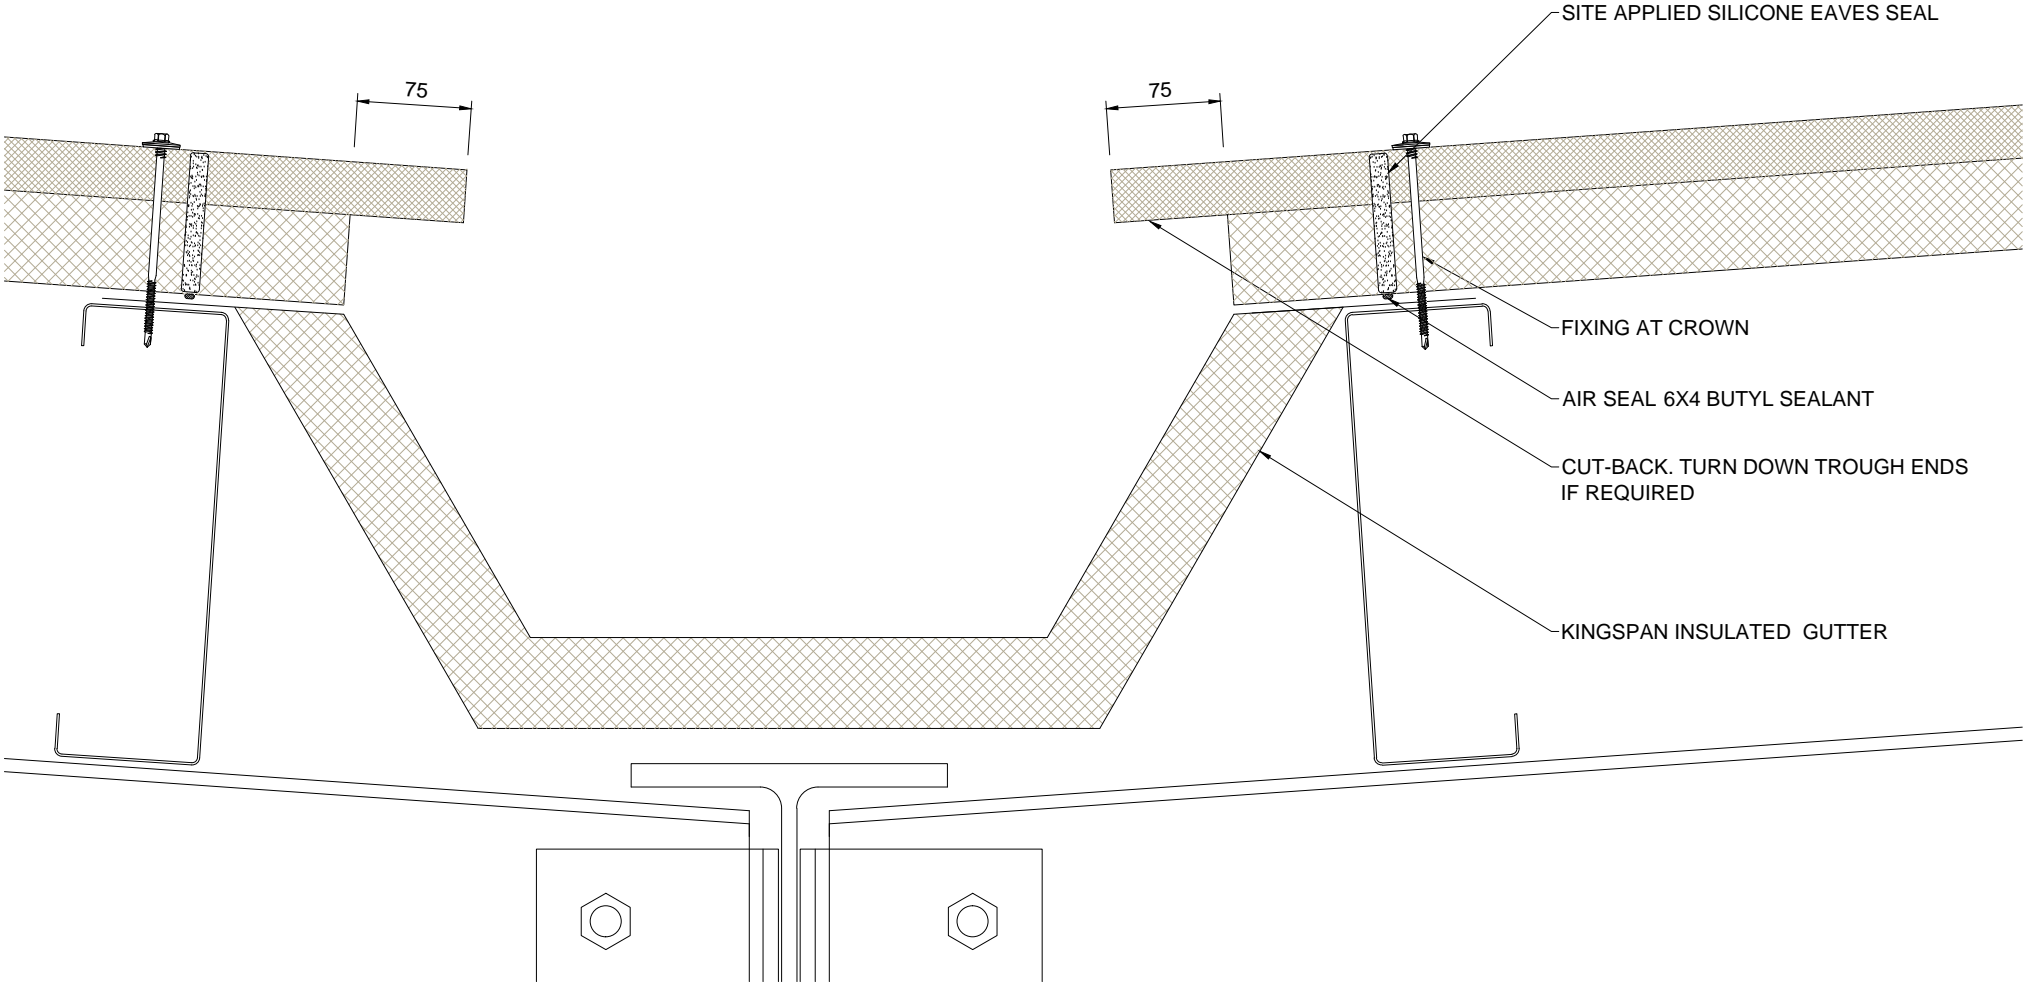

Dwg. Title		Scale		<p>These construction drawings are the property of Kingspan Insulated Panels Pty. Ltd. and may not be reproduced in anyway without written consent from Kingspan.</p> <p>www.kingspanpanels.com.au</p>	
Valley Gutter		1:5 @A4			
Application		Dwg. No.	Rev.		
Roof Panel		RW RS 29	B		

Trapezoidal Roof Panel (KS1000 RW)

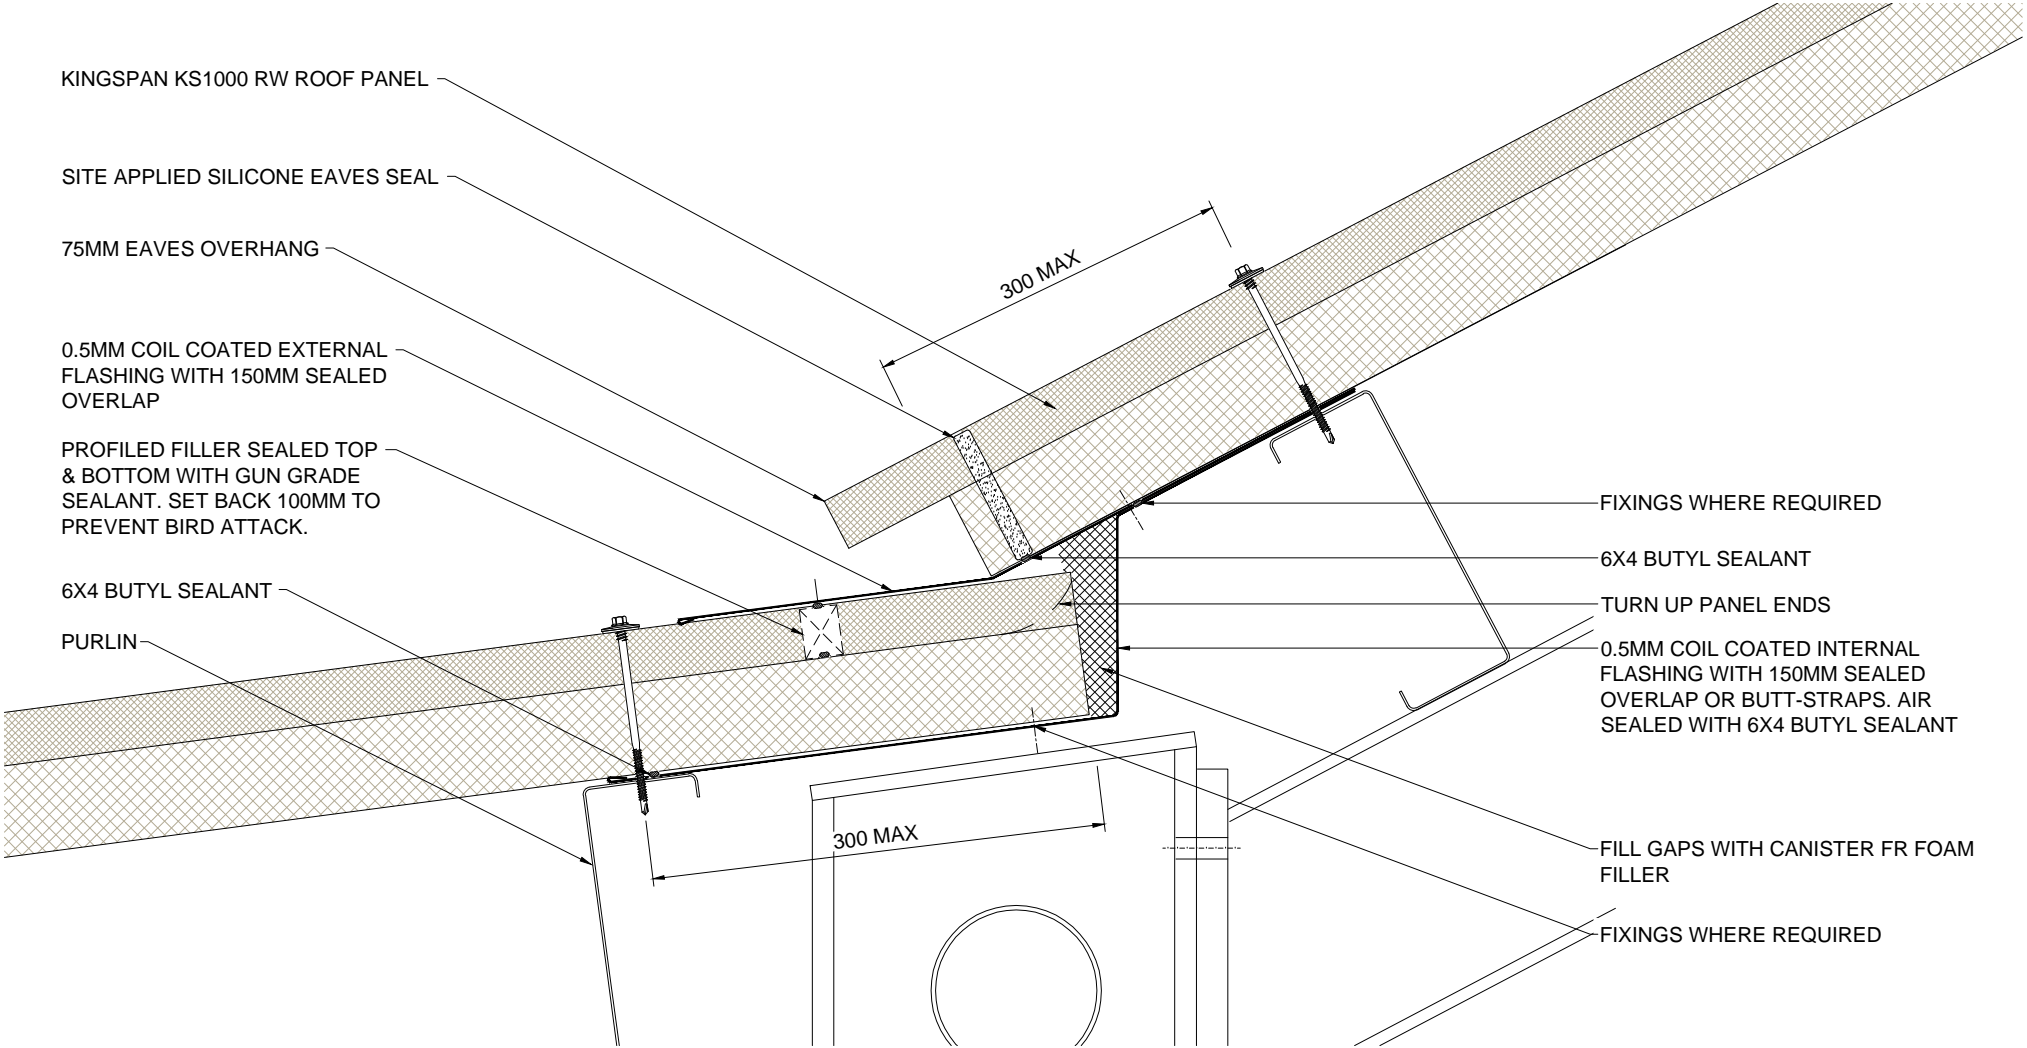

Dwg. Title		Scale		<p>These construction drawings are the property of Kingspan Insulated Panels Pty. Ltd. and may not be reproduced in anyway without written consent from Kingspan.</p> <p>www.kingspanpanels.com.au</p>	
Change in Roof Slope		1:5 @A4			
Application		Dwg. No.	Rev.		
Roof Panel		RW RS 30	B		